

Project documentation




2025

Contents

- 1. Title
- 2. Contents
- 3-11. Visualizations
- 12. Notes
- 13. Measurements
- 14. Dismantlings
- 15. Mounting
- 16. Furnishing
- 17. Floor covering
- 18. Plumbing
- 19. Ceilings
- 20. Lightning
- 21. Upper electrics
- 22. Lower electrics
- 23. Finishing
- 24-26. Wall plans






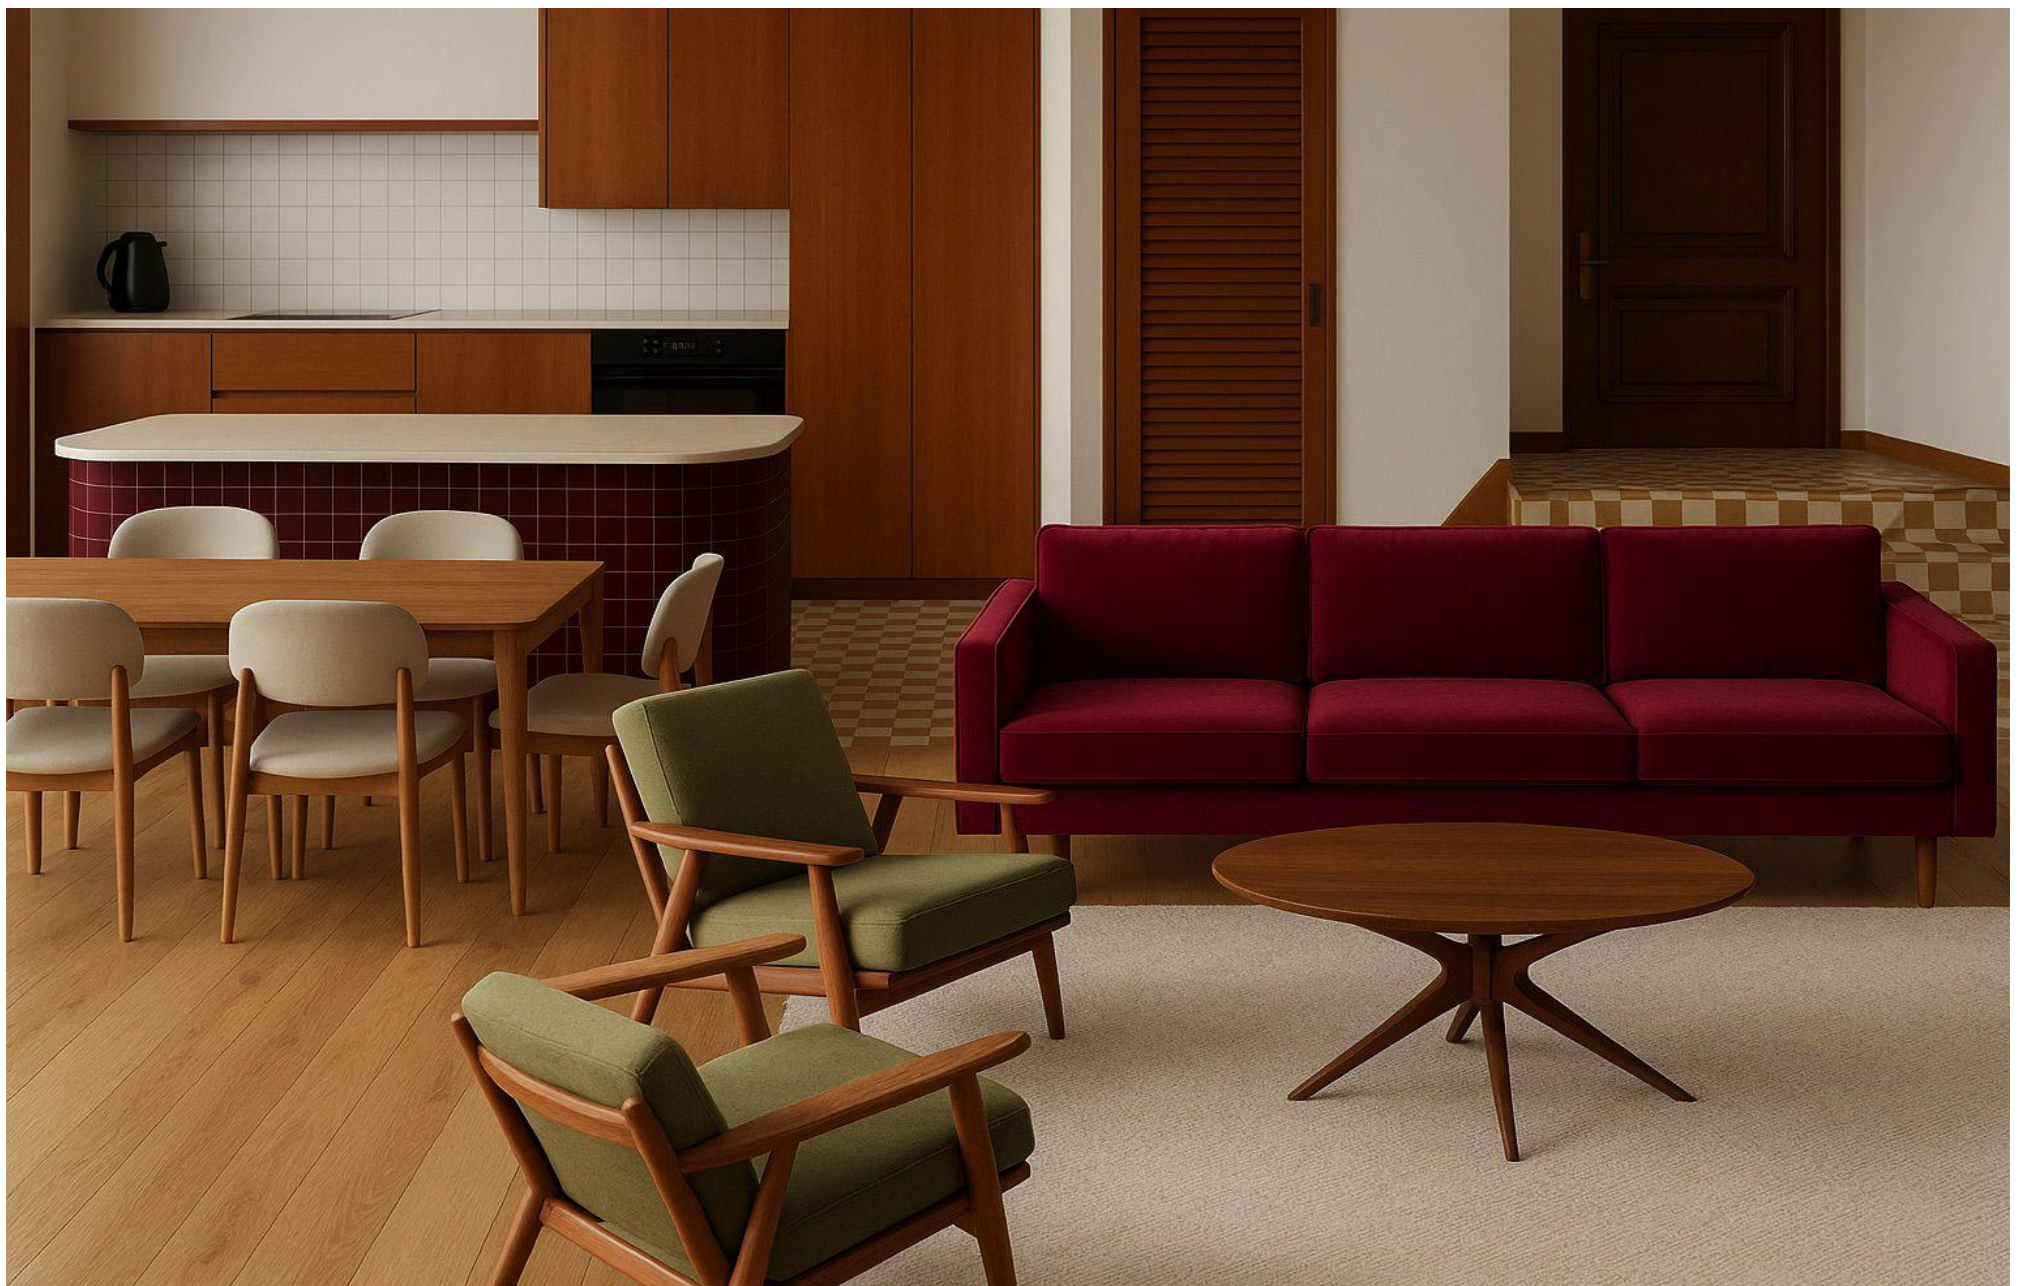








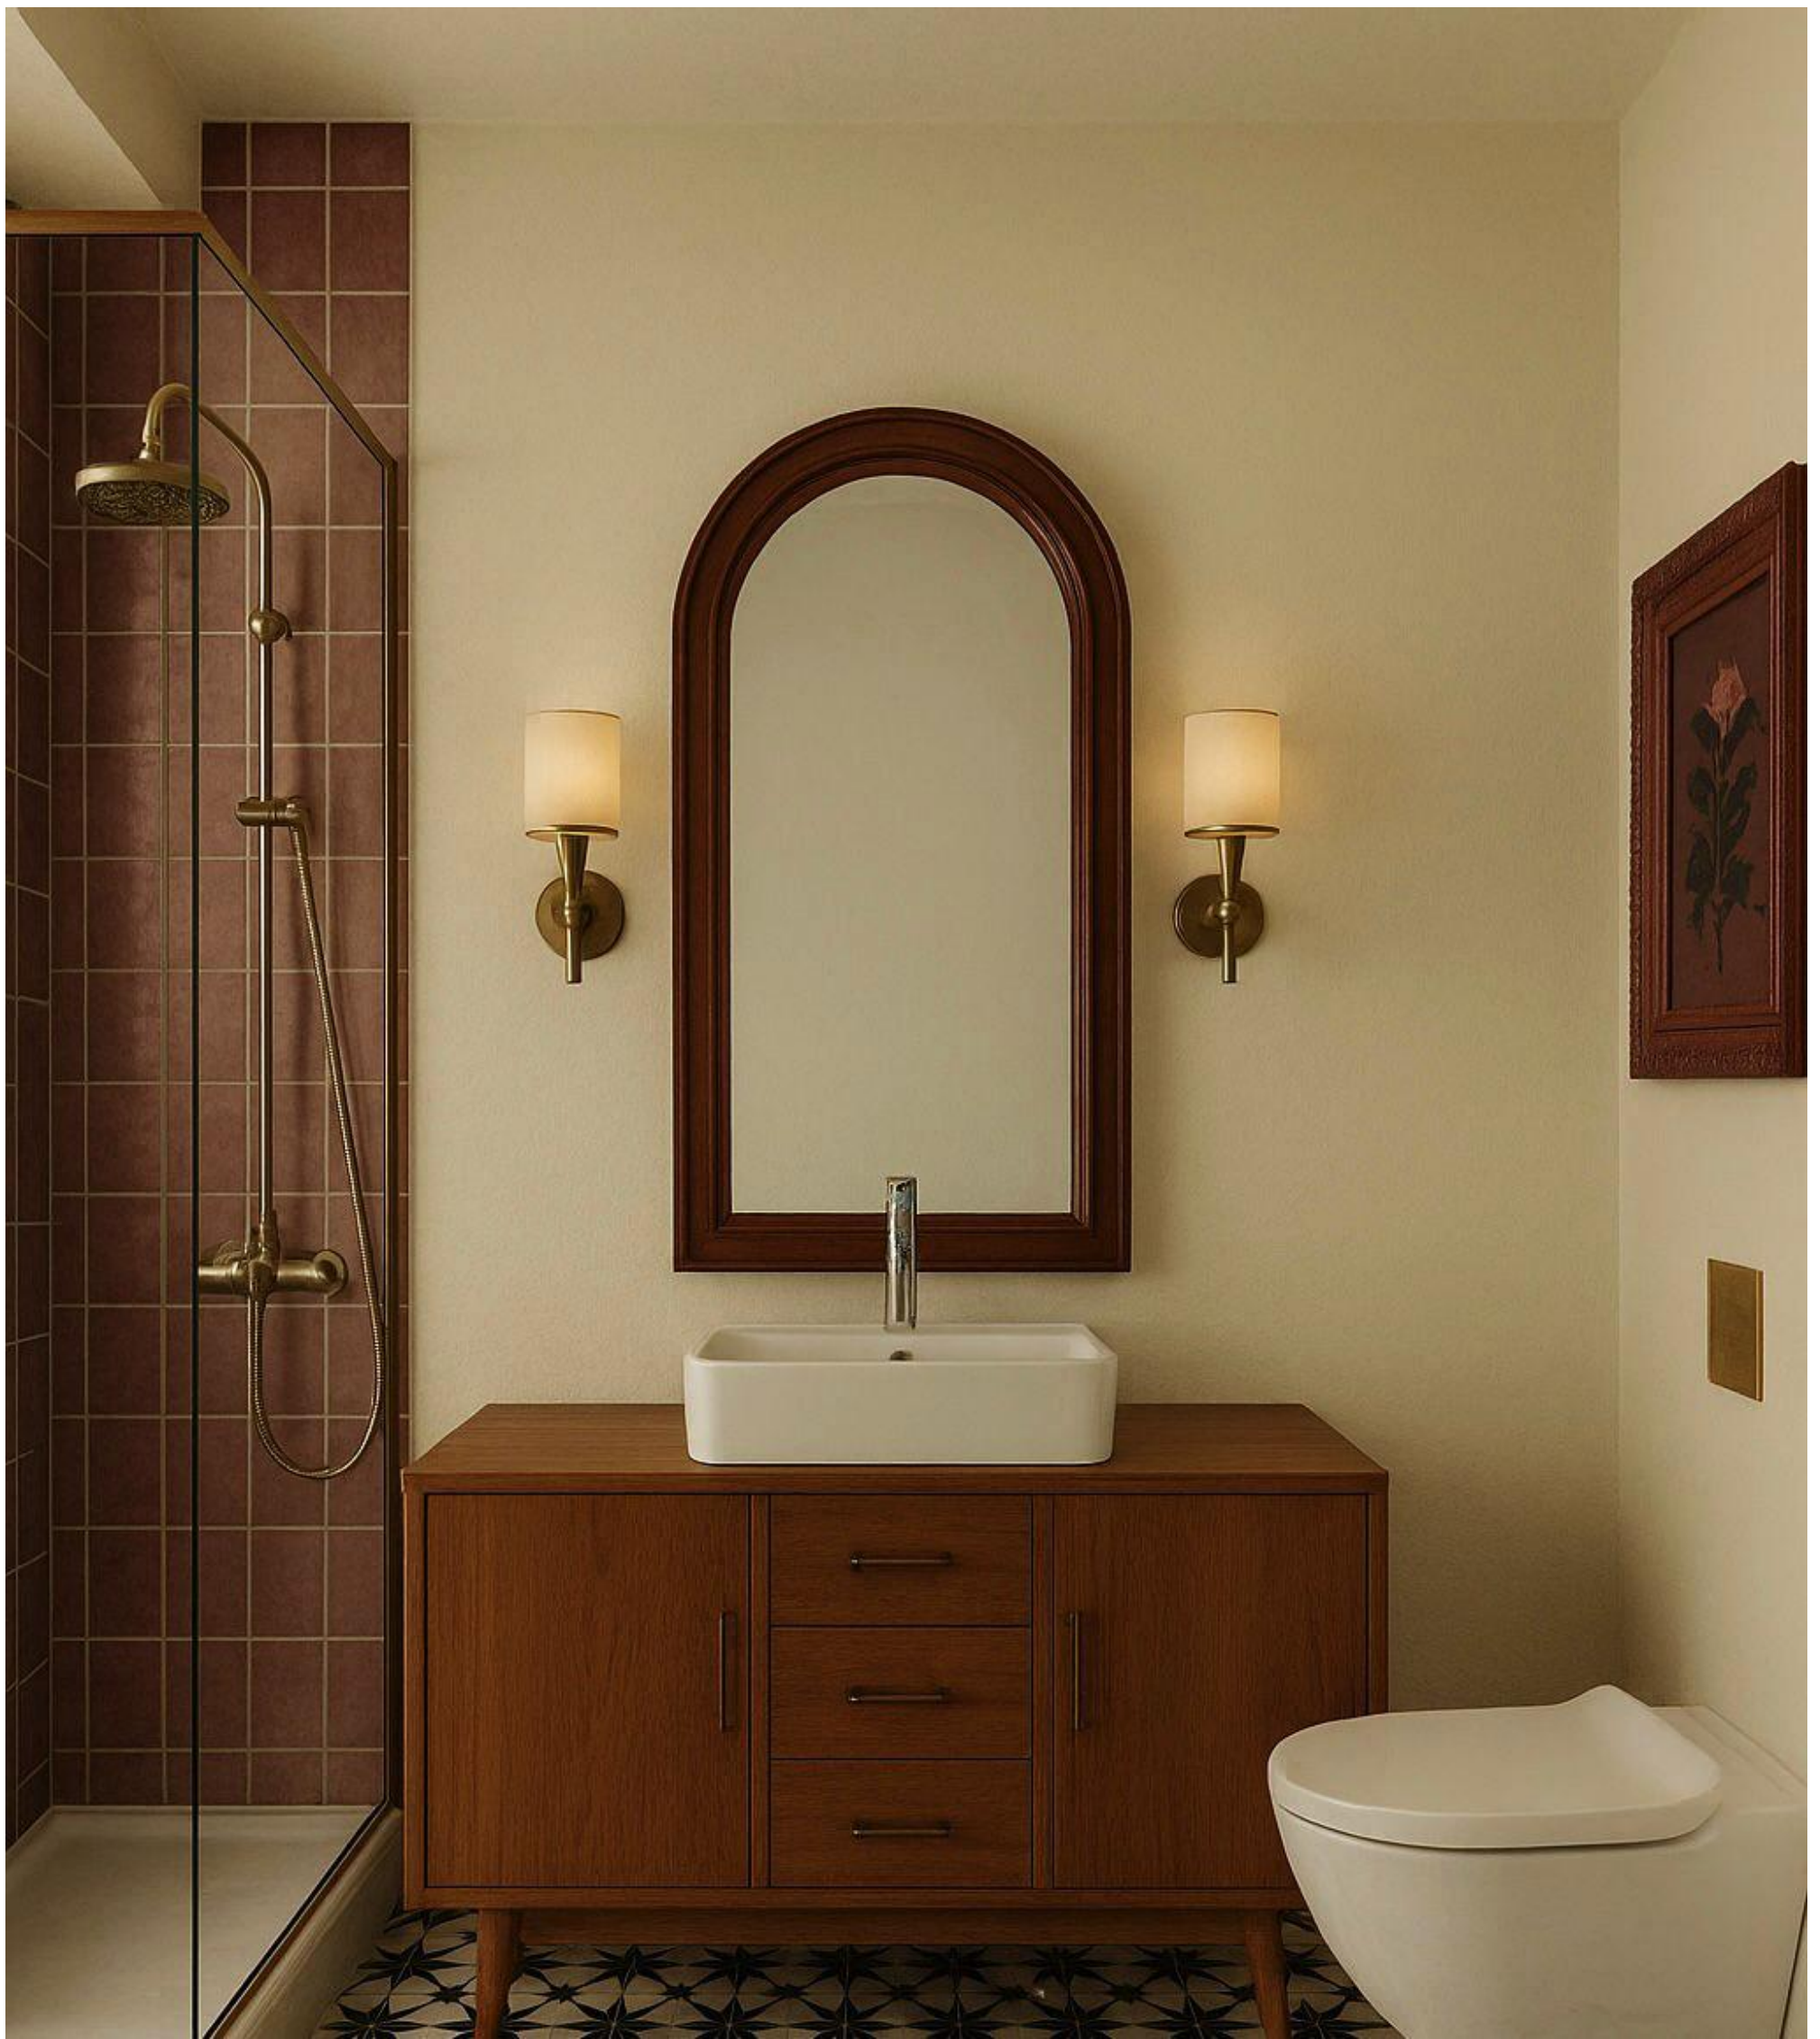


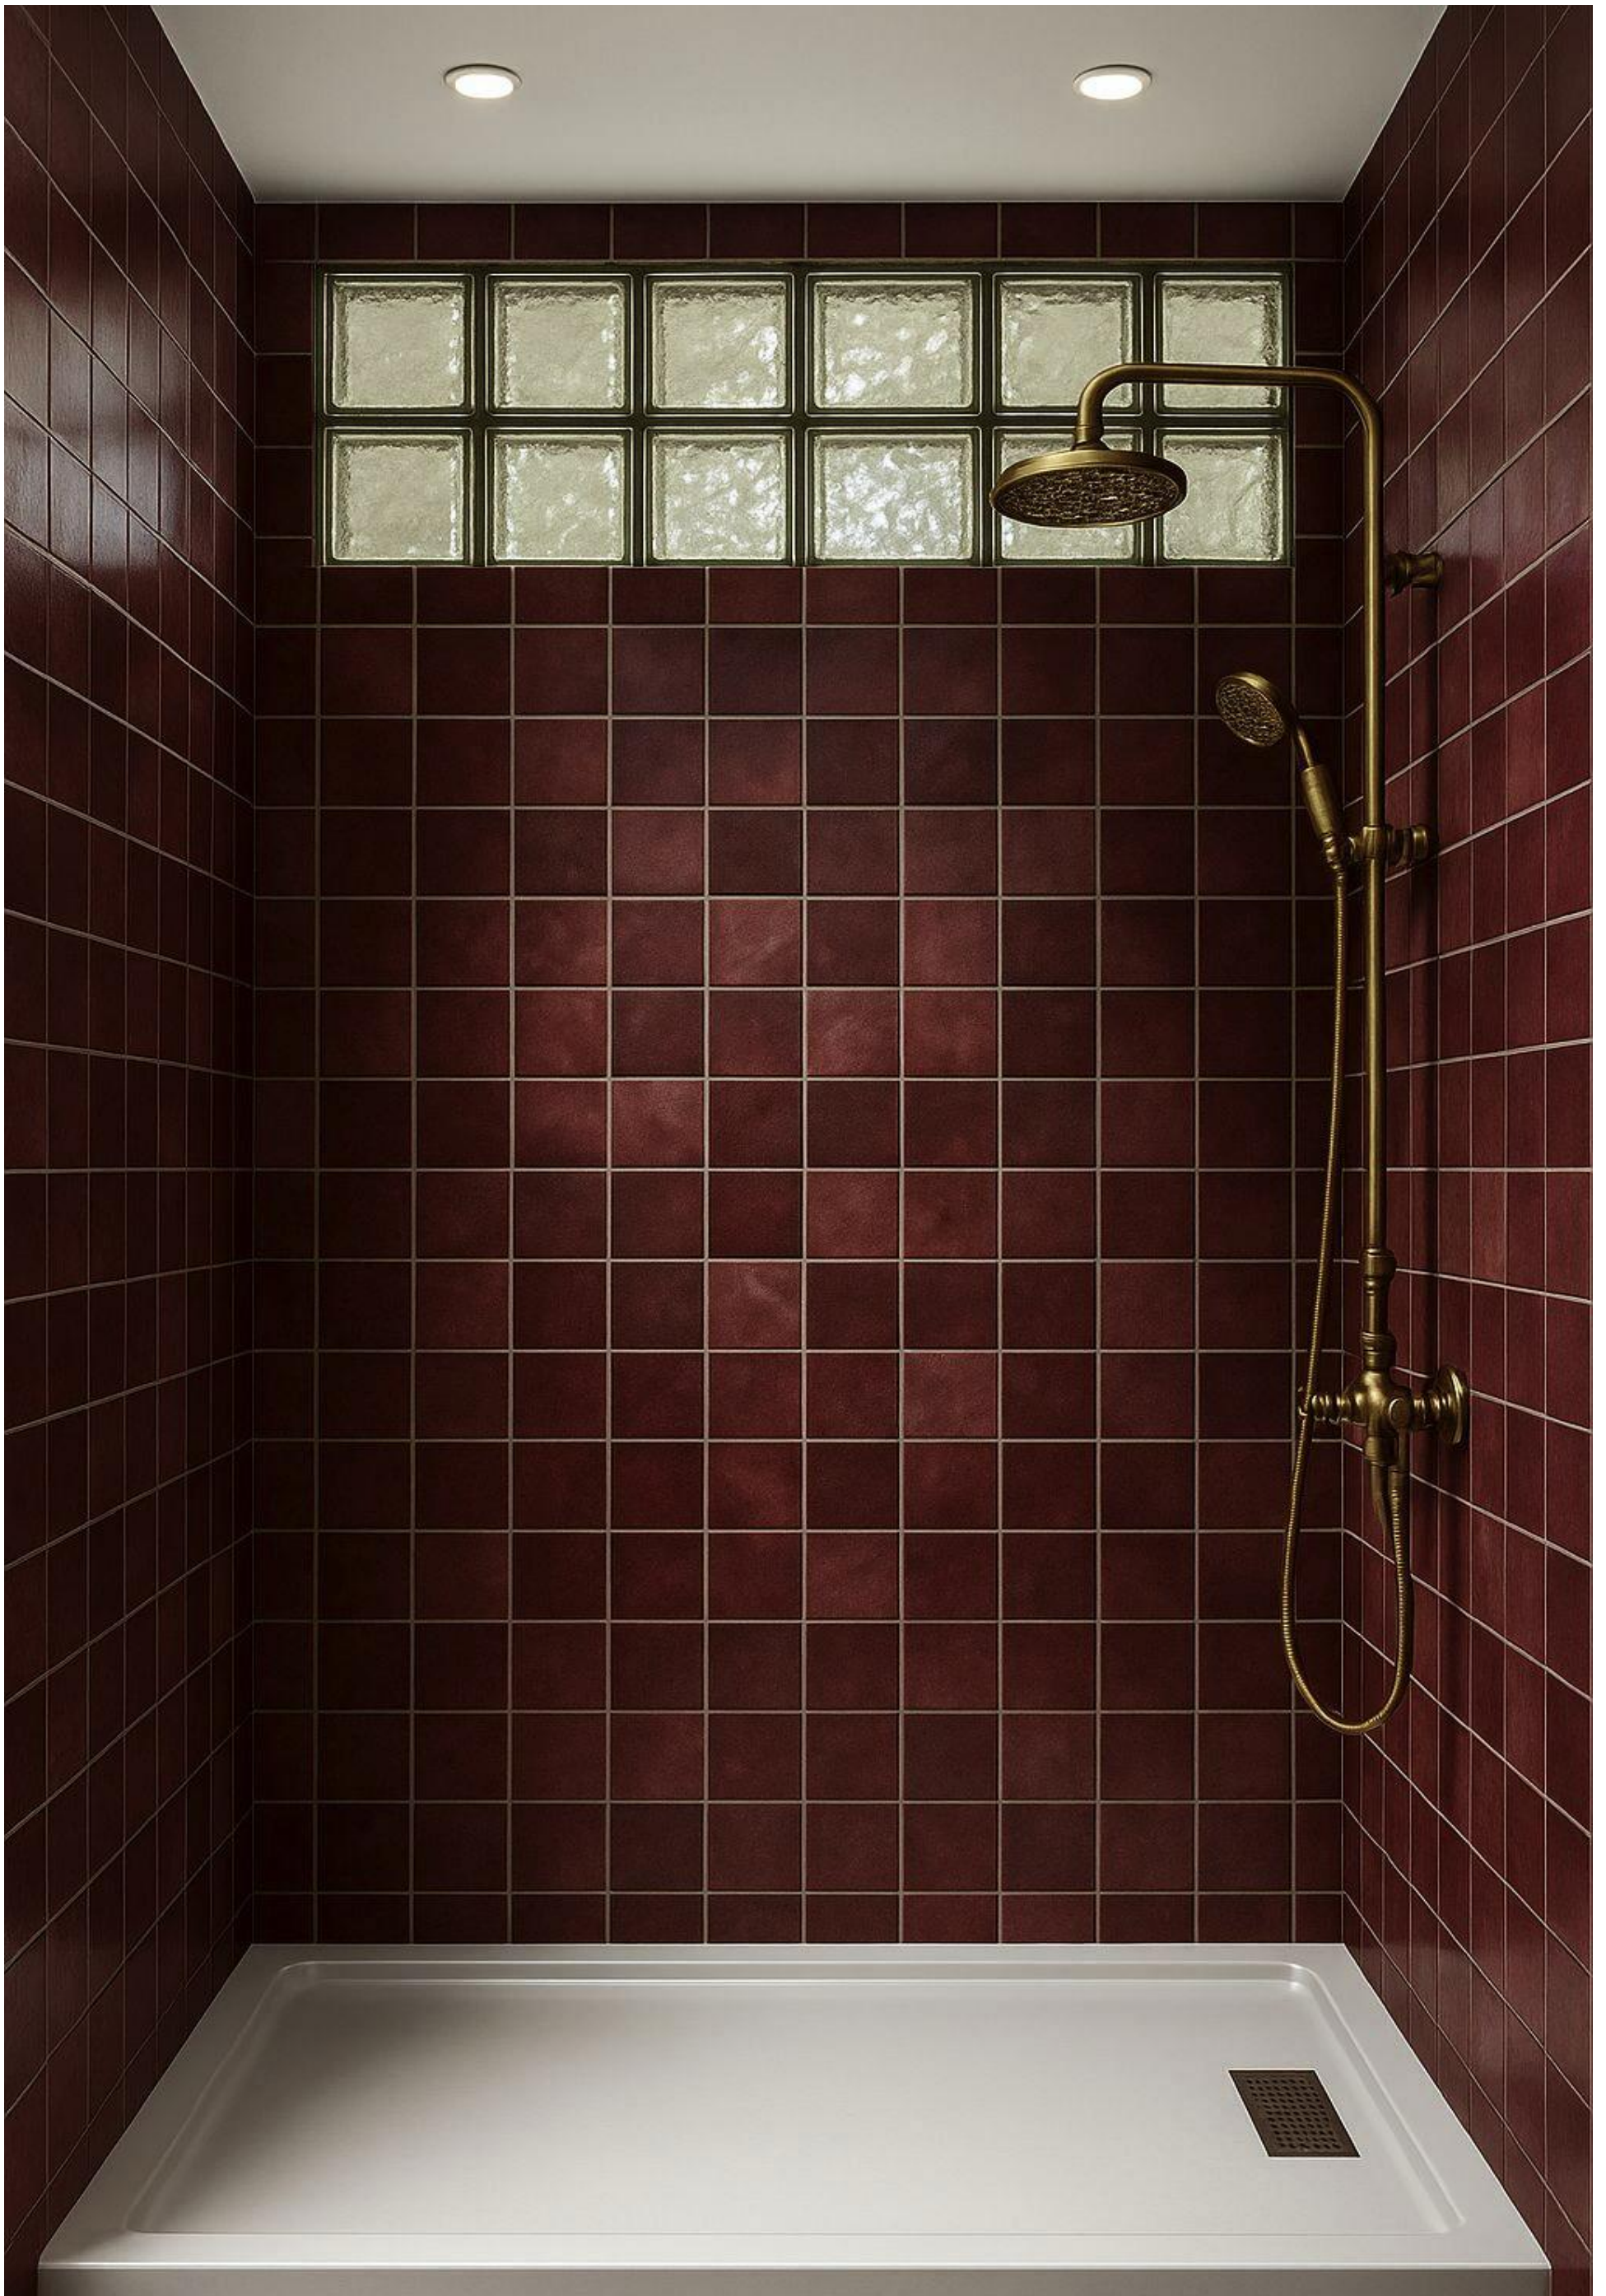




Notes

- 1. All sizes and dimensions are given based on current finishing layers. All heights are given from the clean floor level.
- 2. Partitions materials and finishing materials may be changed according to construction manager decision.
- 3. Due to differences between measurements on current finishing and final, it is important to do additional measurements and corrections.
- 5. Stated amount of materials is equal to exact area. It is important to count reserves before ordering.
- 6. All the sizes and location of water supplies for sanitary devices should be checked according to technical requirements of exact models.
- 7. All dimensions are centered on single switches, lighting fixtures, groups and units, including sockets.
- 8. All doorframes should be checked before ordering.

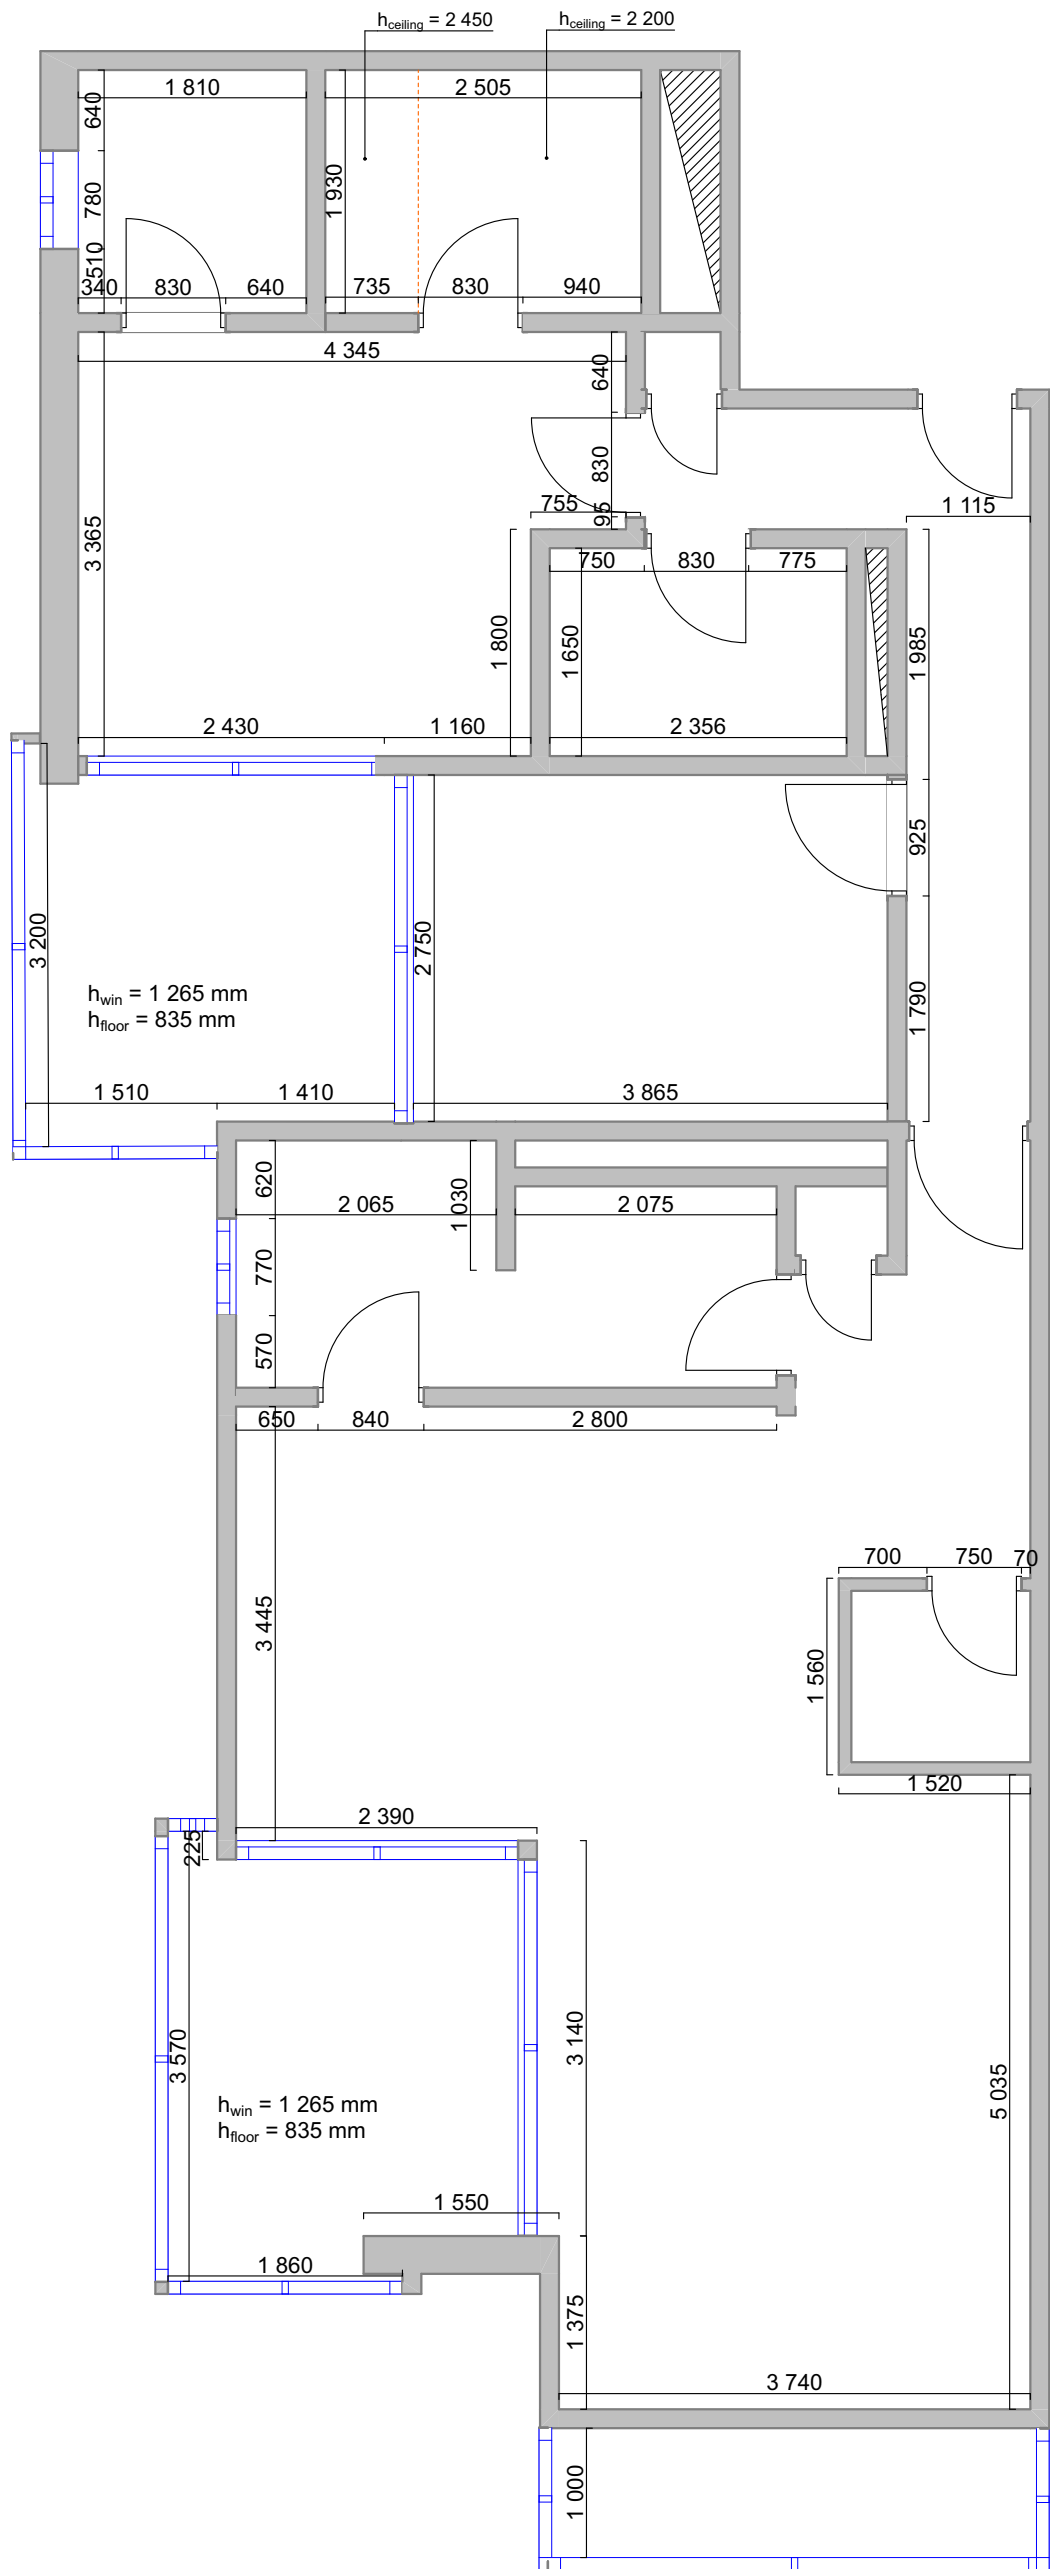

Legend	
	Existing walls and partritions
	Windows
	Ventilation shaft

- Notes**
- 1. All measurements are given in millimeters;
 - 2. An error is allowed due to distortion of current constructions and is to be corrected during the building process;
 - 3. Height of the doorways should be specified in place

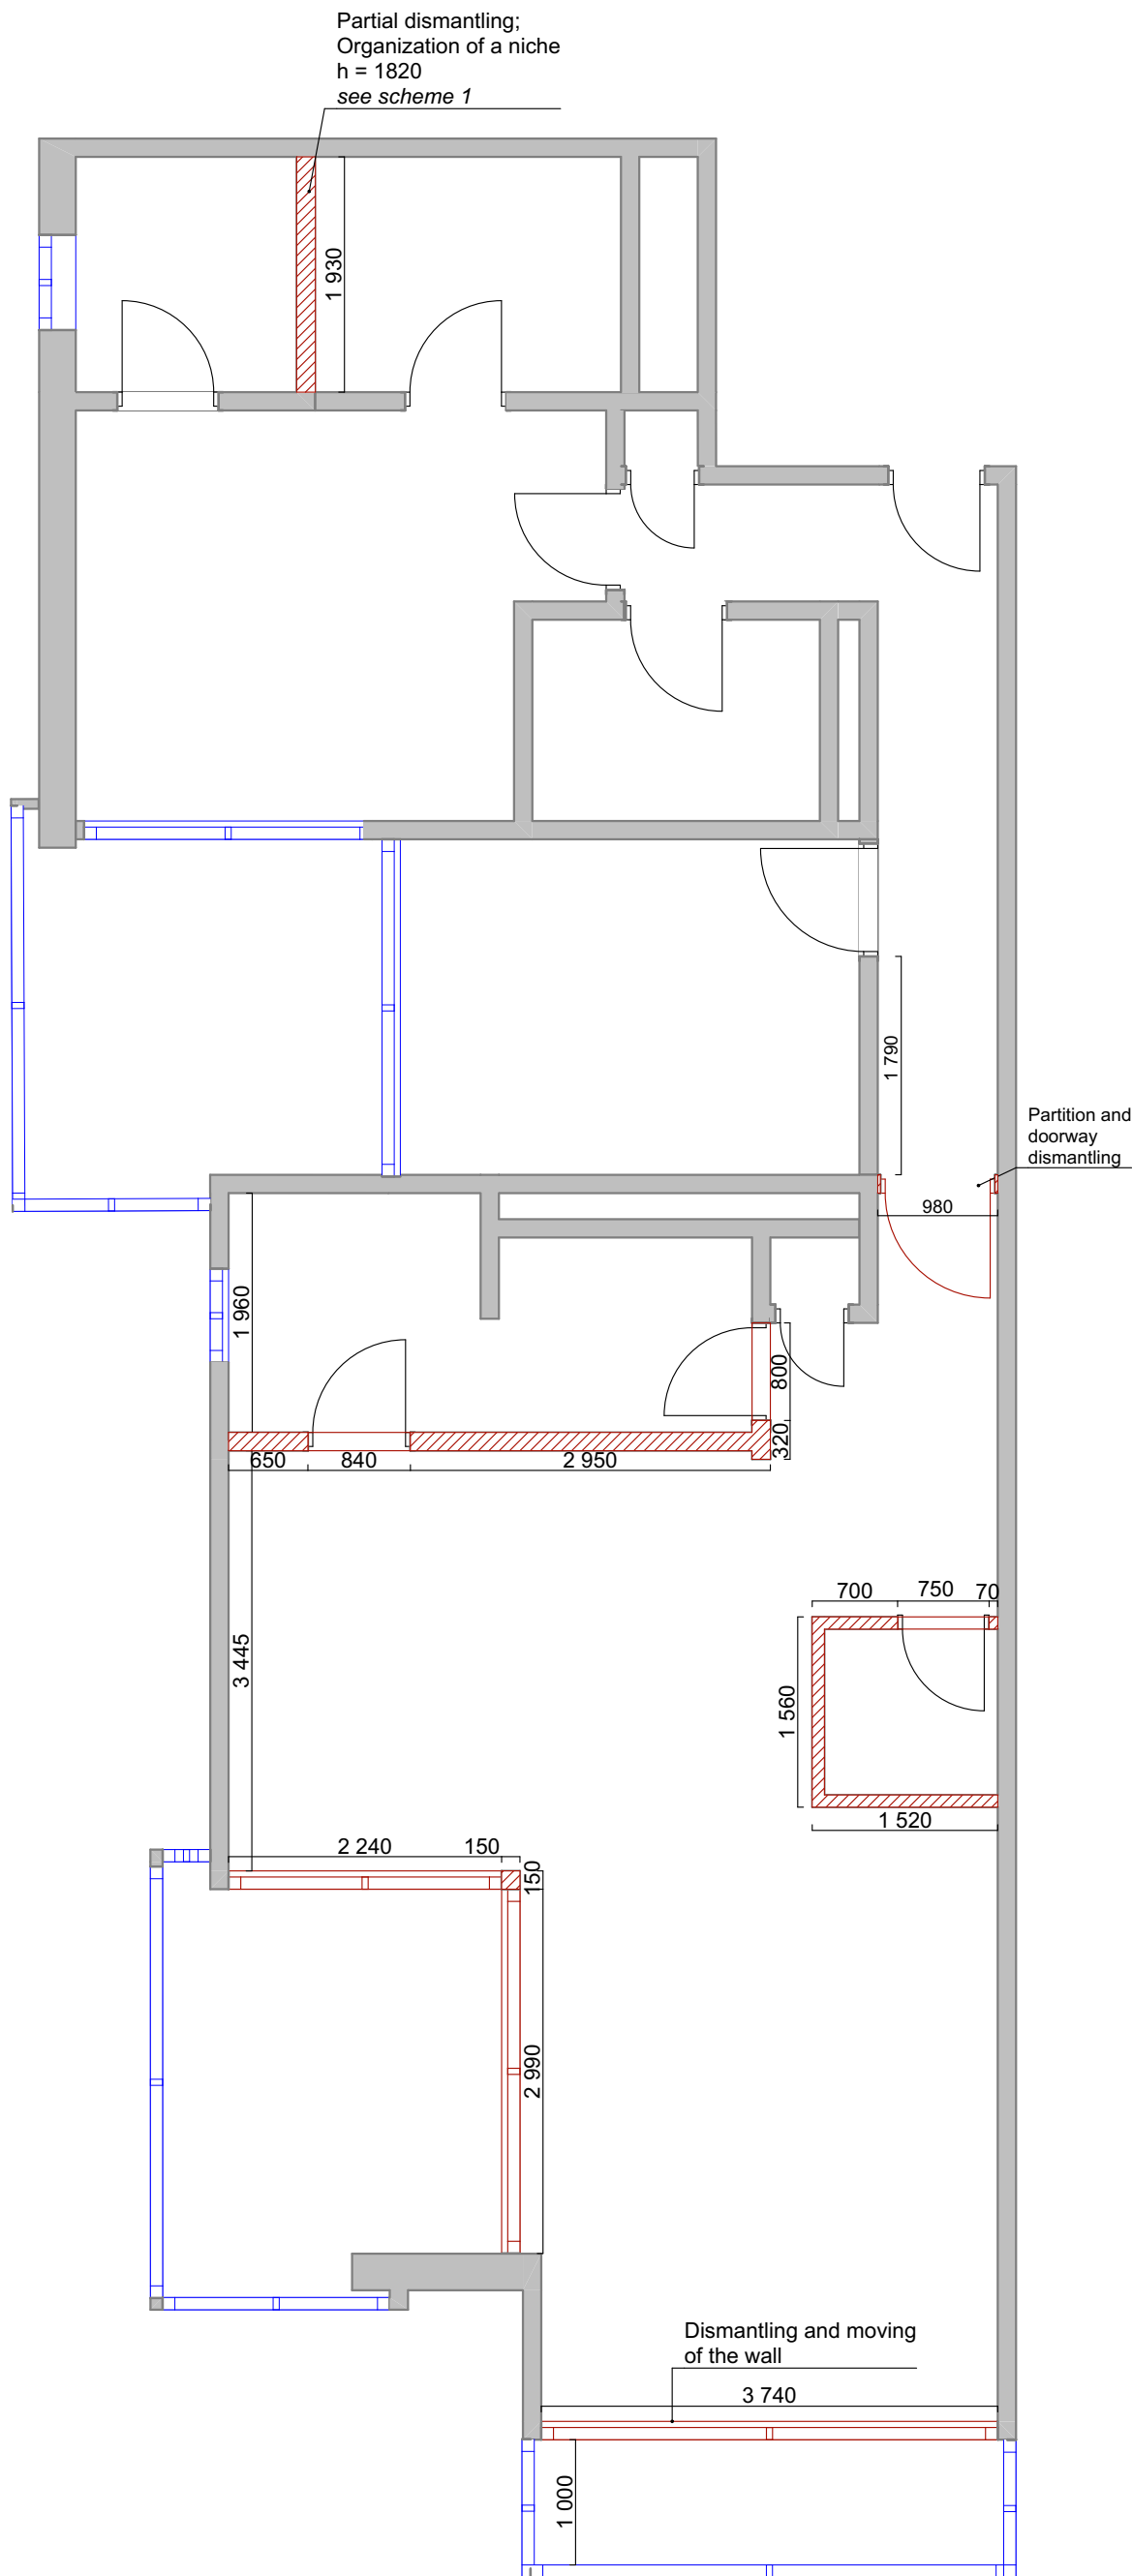


Legend


	Existing walls and partitions
	Dismantling of partitions
	Dismantling of windows

Notes



1. All measurements are given in millimeters according to current finish;
2. An error is allowed due to distortion of current constructions and is to be corrected during the building process.

Scheme 1

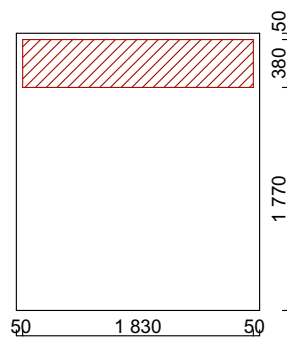

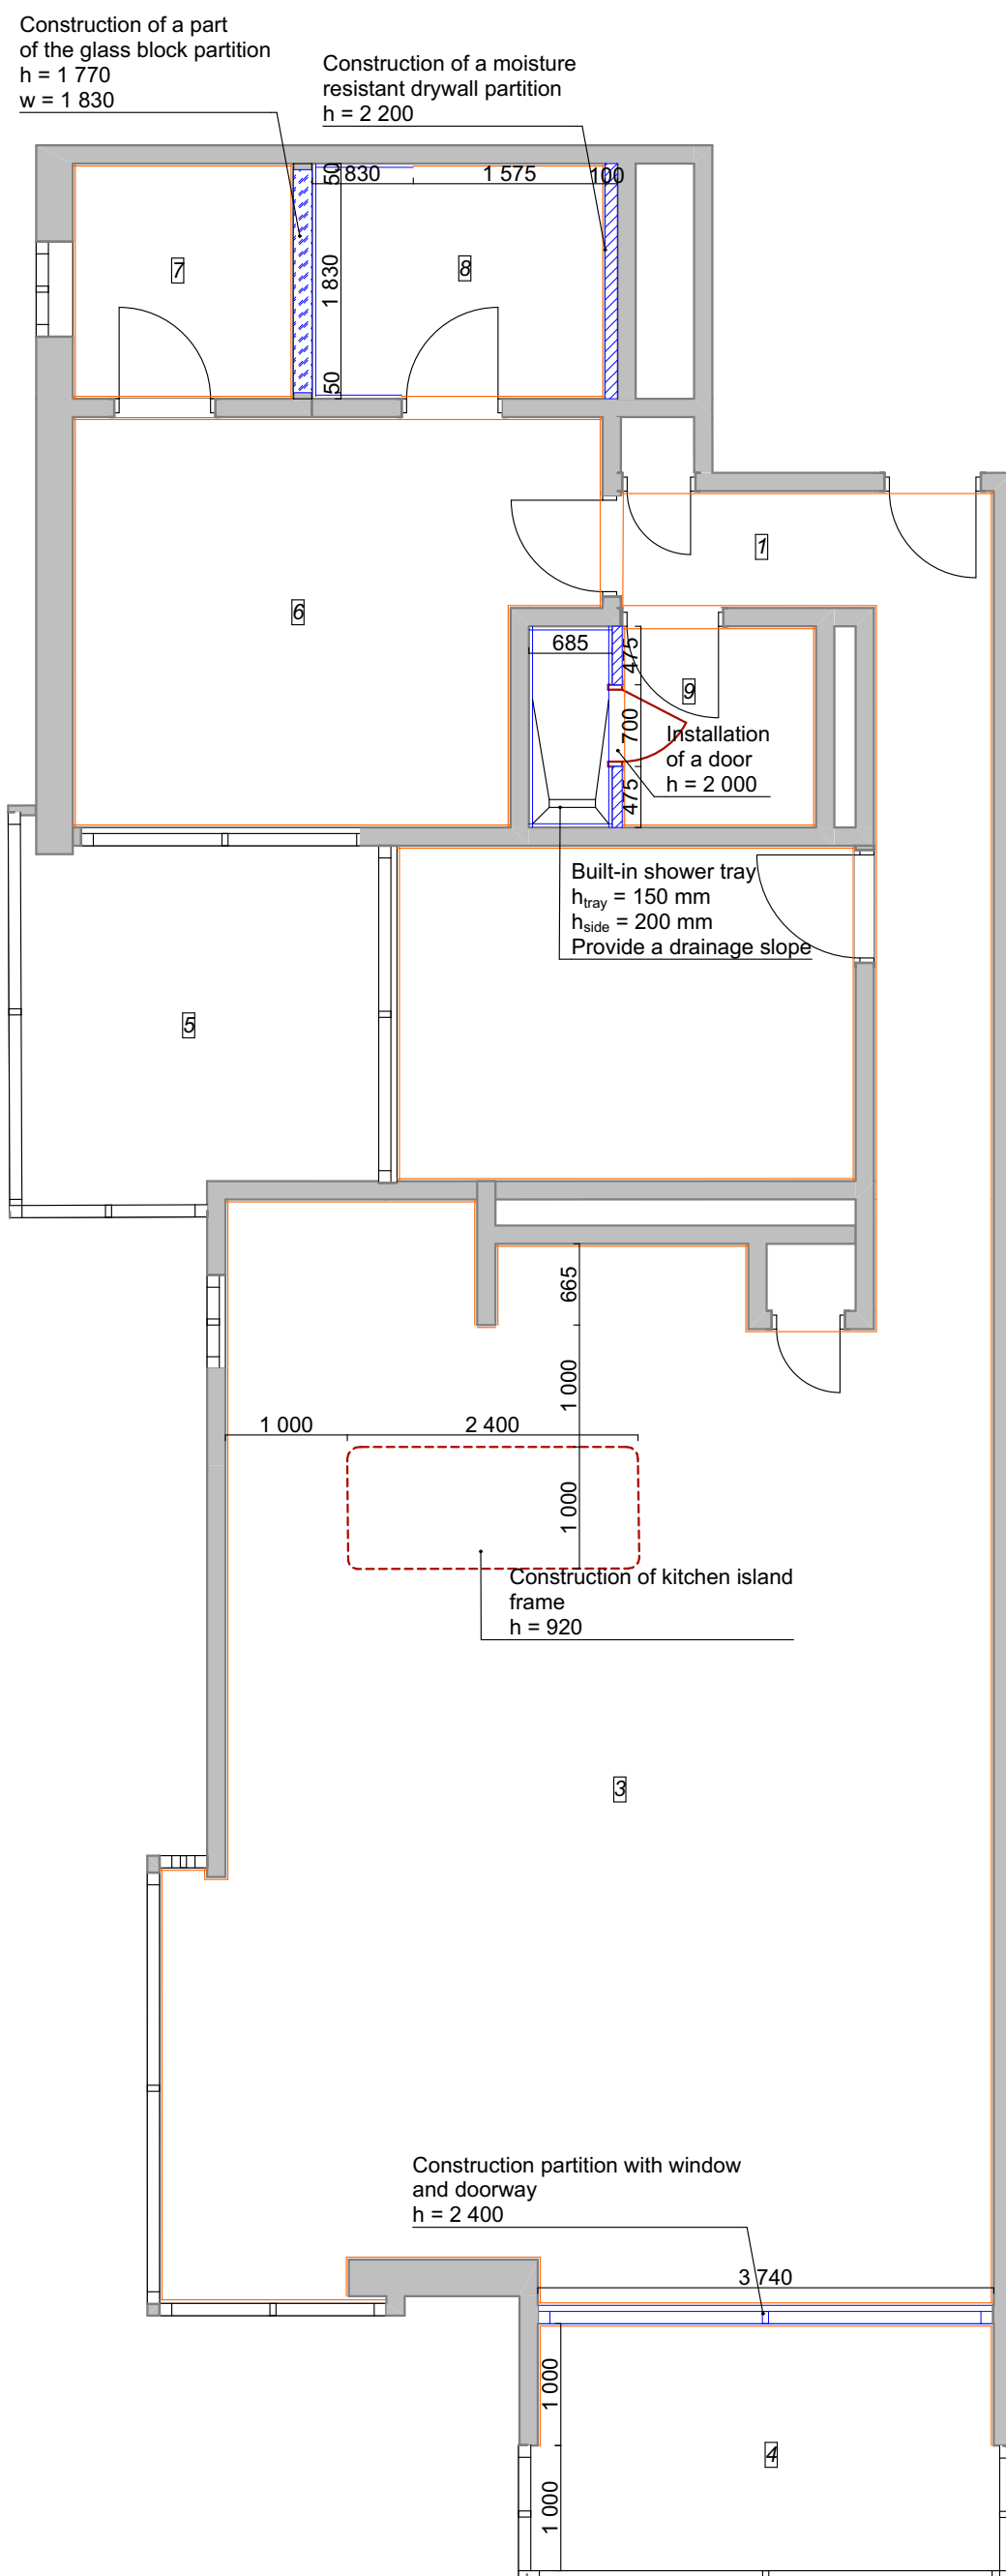

Legend

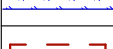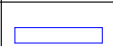	Existing walls and partitions
	Moisture resistant drywall
	Glass blocks
	Moisture resistant plywood
	Plaster, 20mm
	Tiles, 30mm
	Door installation
	Windows installation

Notes

1. Installation of doorways is given from the finished floor level;
2. Doors to be ordered after supplier's measurements are made.

Explication

No	Title	S
1	Hall	7,55
2	Bedroom	10,35
3	Kitchen & Living room	56,50
4	Balcony	7,69
5	Terrace	8,37
6	Master bedroom	13,27
7	Dressing room	3,49
8	Master bathroom	4,64
9	Bathroom	3,89
		115.75 m²

Legend


	Existing walls and partritions
	New partritions


Notes

1. Furniture and appliances are given conditionally, taking into account conventional images;
2. All sizes of custom-made furniture should be specified locally after finishing.

Explication

Nº	Title	S
1	Hall	7,55
2	Bedroom	10,35
3	Kitchen & Living room	56,50
4	Balcony	7,69
5	Terrace	8,37
6	Master bedroom	13,27
7	Dressing room	3,49
8	Master bathroom	4,64
9	Bathroom	3,89
		115,75 m²

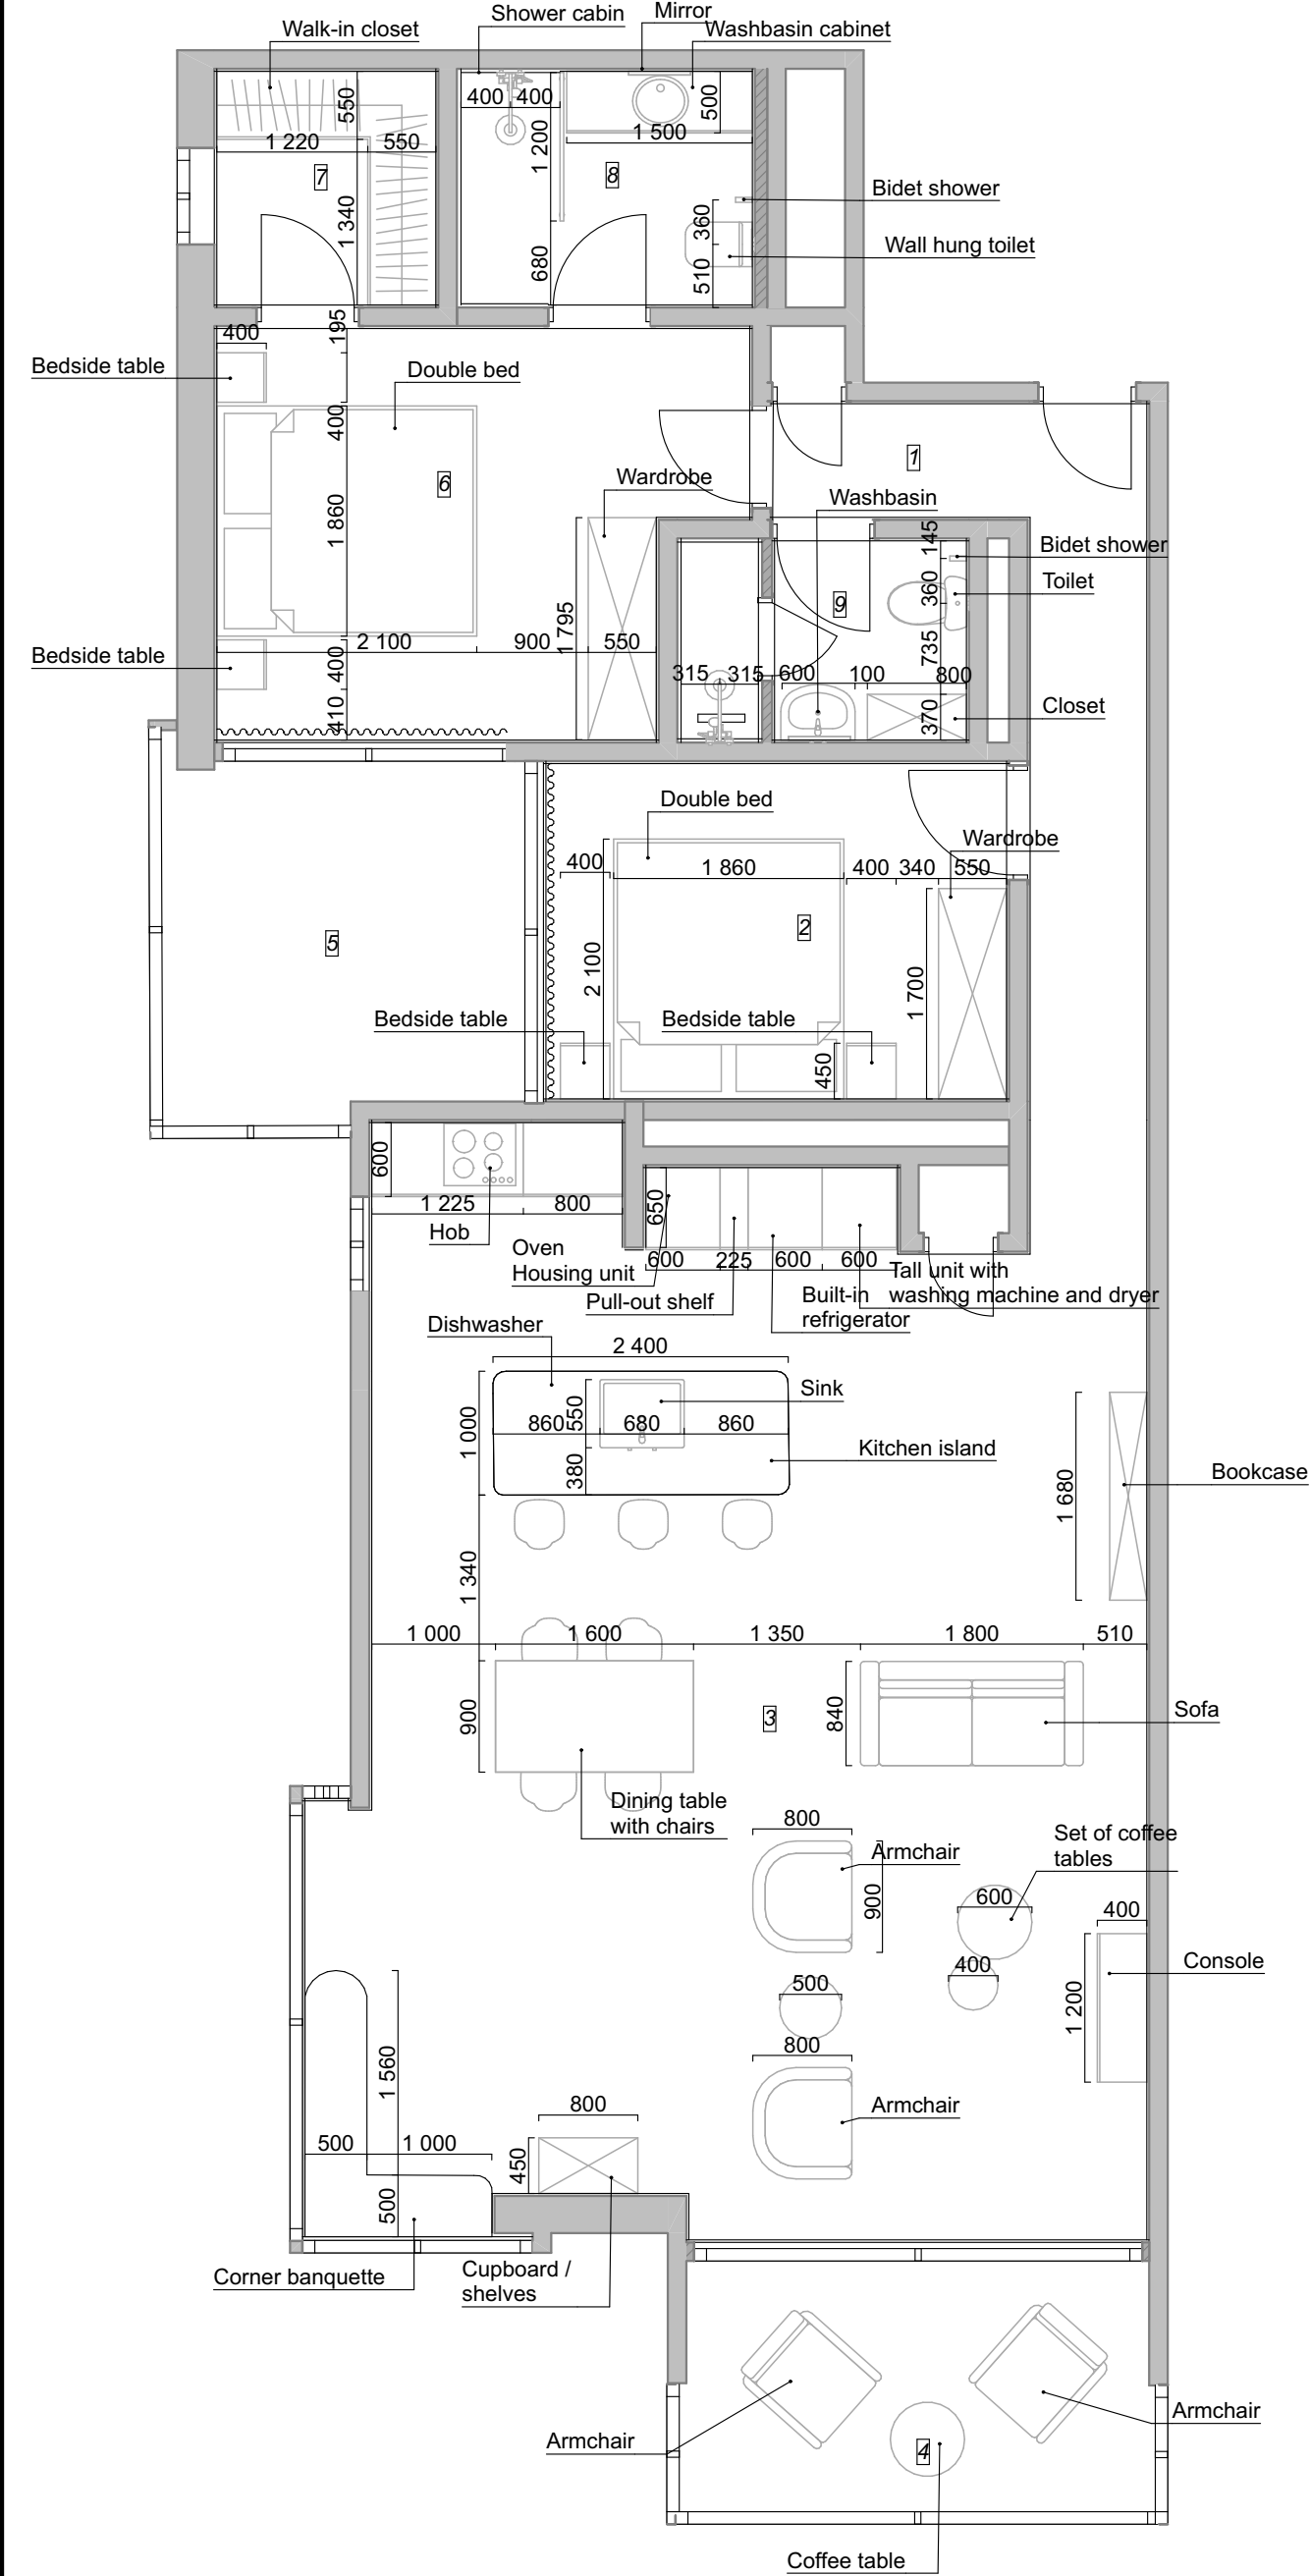

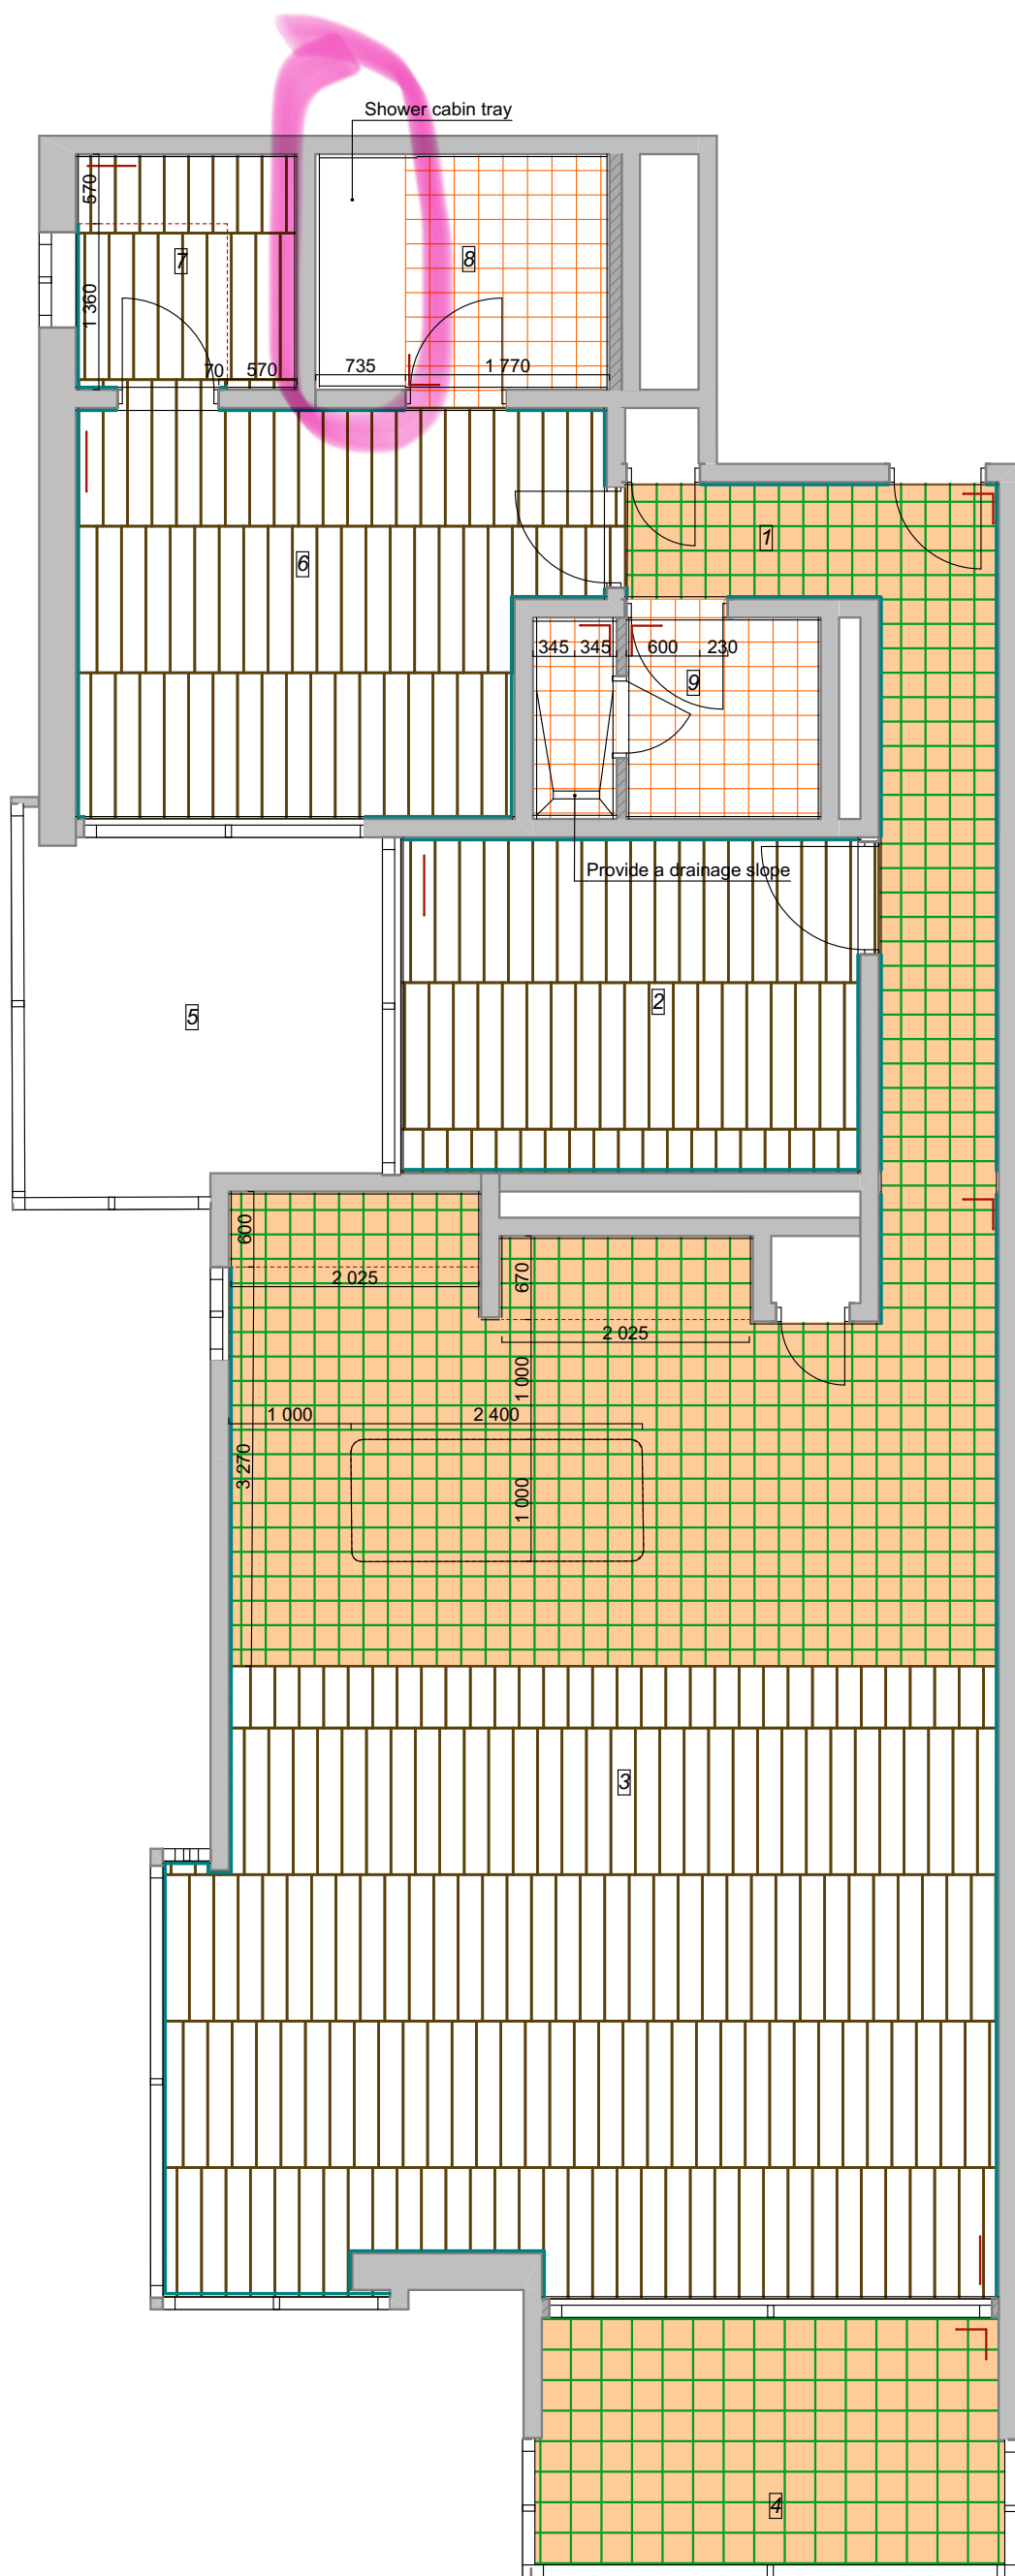

Legend


	Existing walls and partitions
	New partitions
	Mosaico Hidráulico 20x20 [Bicolor] LM 179 S = 7,2 m ²
	Ceramica Modulo 20 Cor Neige Neocim 20x20 S = 30,1 m ²
	Pavimento Pratik Carvalho LI/ENV S = 61,5 m ²
	Built-in furniture outline
	Starting point and direction of laying the covering
	Floor baseboard Artens White 10x1.4x225cm. Amount: 57,5 m (26 pcs)

Notes

1. The specified quantity corresponds to the exact coverage area;
2. The amount of material is indicated without reserves for trimming and taking into account the width of the seams;
3. Provide a waterproofing coating in areas of high humidity before installation of porcelain stoneware/mosaic.

Explication

Nº	Title	S
1	Hall	7,55
2	Bedroom	10,35
3	Kitchen & Living room	56,50
4	Balcony	7,69
5	Terrace	8,37
6	Master bedroom	13,27
7	Dressing room	3,49
8	Master bathroom	4,64
9	Bathroom	3,89
		115,75 m²

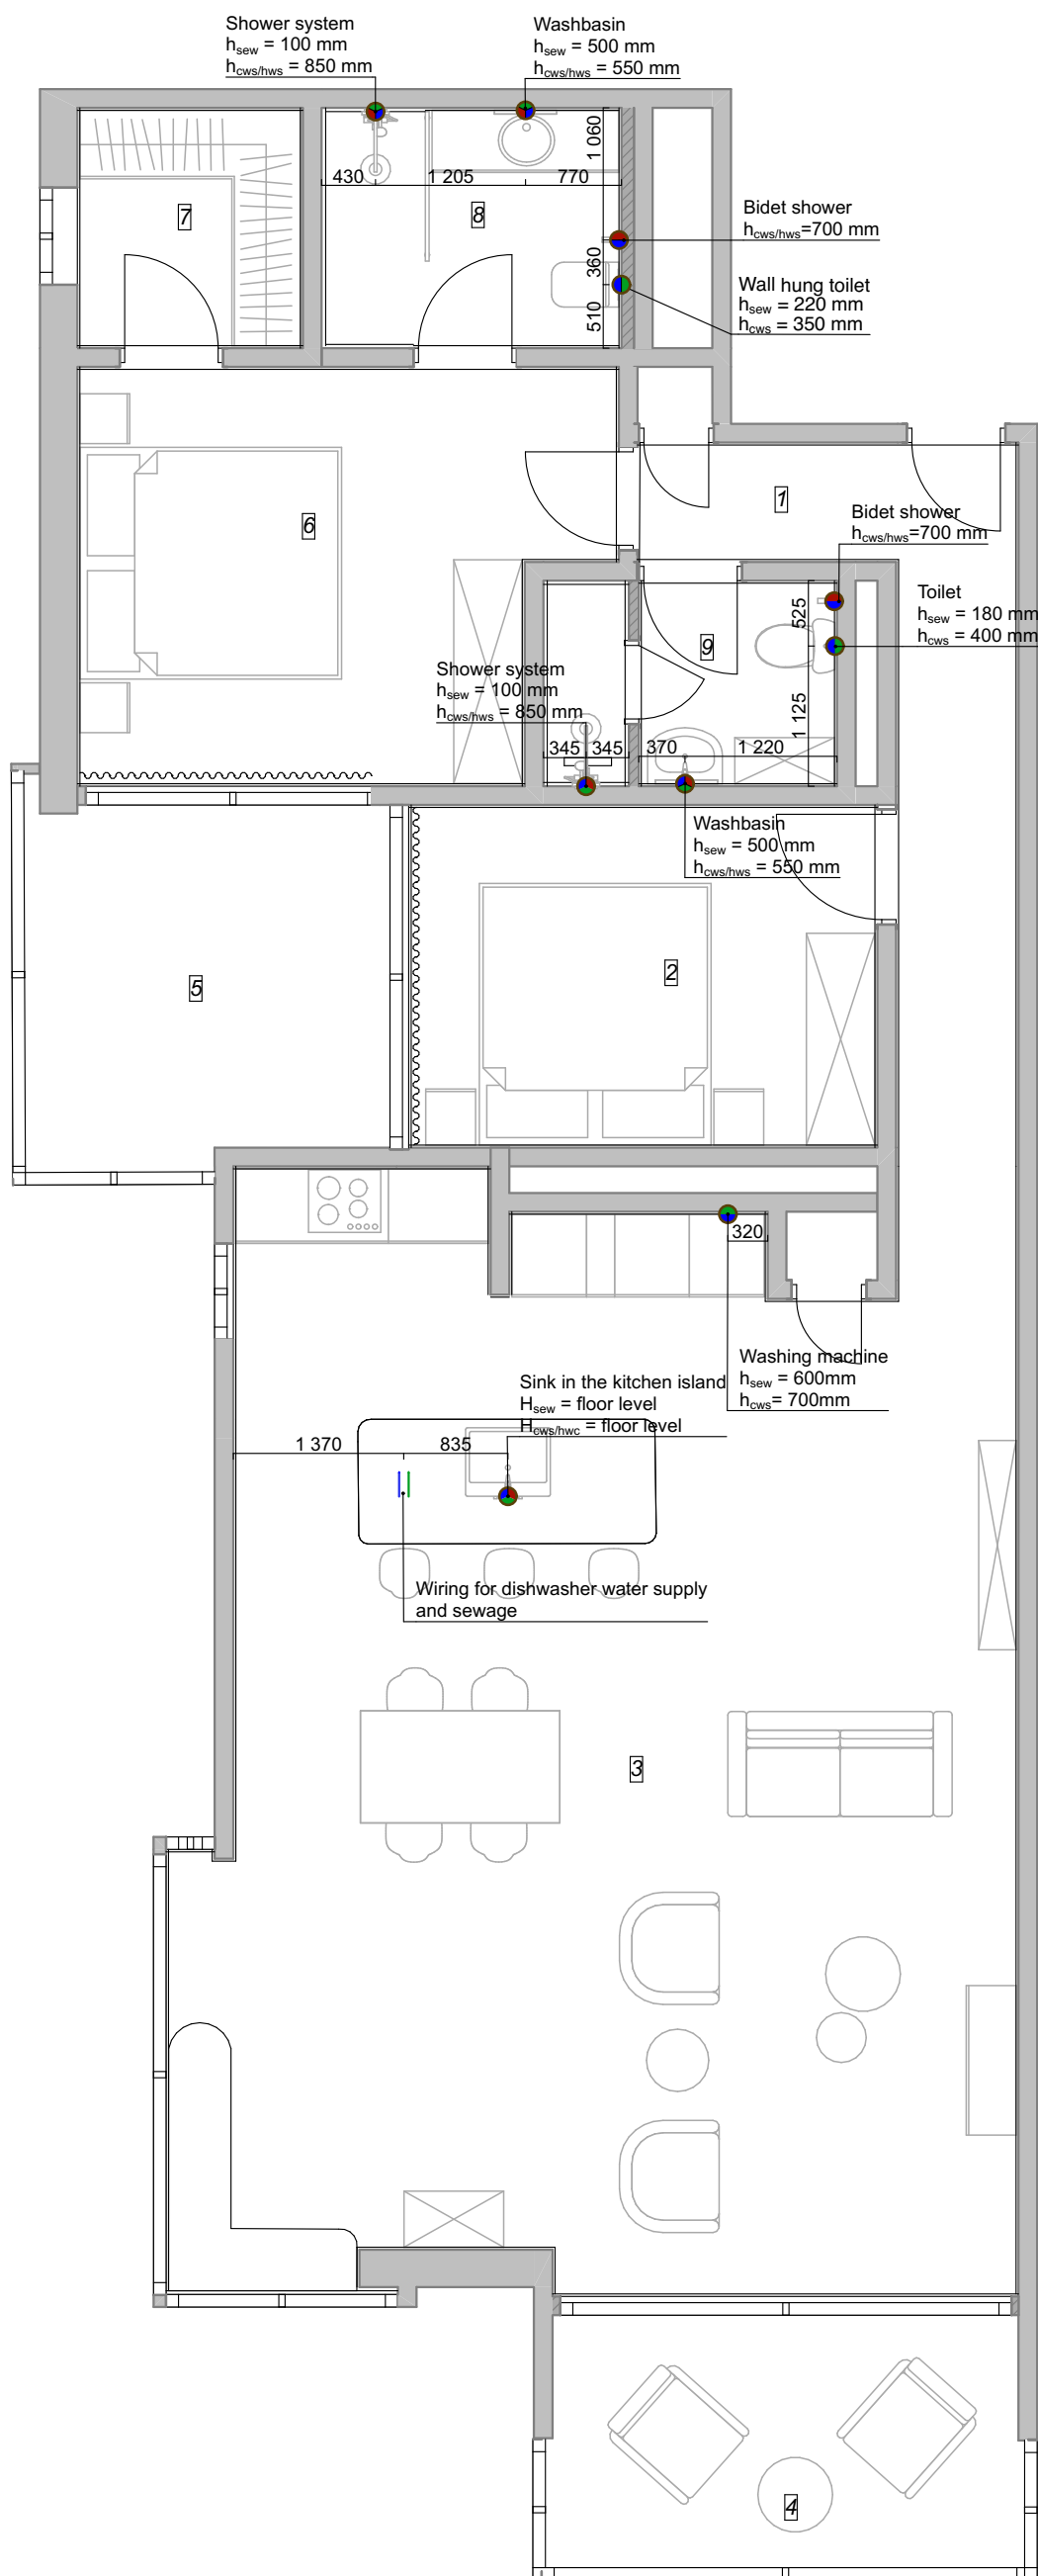

Legend


	Existing walls and partitions
	New partitions
	Cold water supply (CWS)
	Hot water supply (HWS)
	Sewage (SEW)

Notes

1. The size and location of water and sewer outlets of sanitary appliances should be specified in the process of ordering equipment and receiving technical cards from the supplier;
2. Location of water and sewer outlets should be specified after choosing the sanitary appliances. Execute according to the installation instructions;
3. Provide flush-mounted hatches for access to communications, location to be determined on site, coordinate with plumbers

Explication

Nº	Title	S
1	Hall	7,55
2	Bedroom	10,35
3	Kitchen & Living room	56,50
4	Balcony	7,69
5	Terrace	8,37
6	Master bedroom	13,27
7	Dressing room	3,49
8	Master bathroom	4,64
9	Bathroom	3,89
		115,75 m²

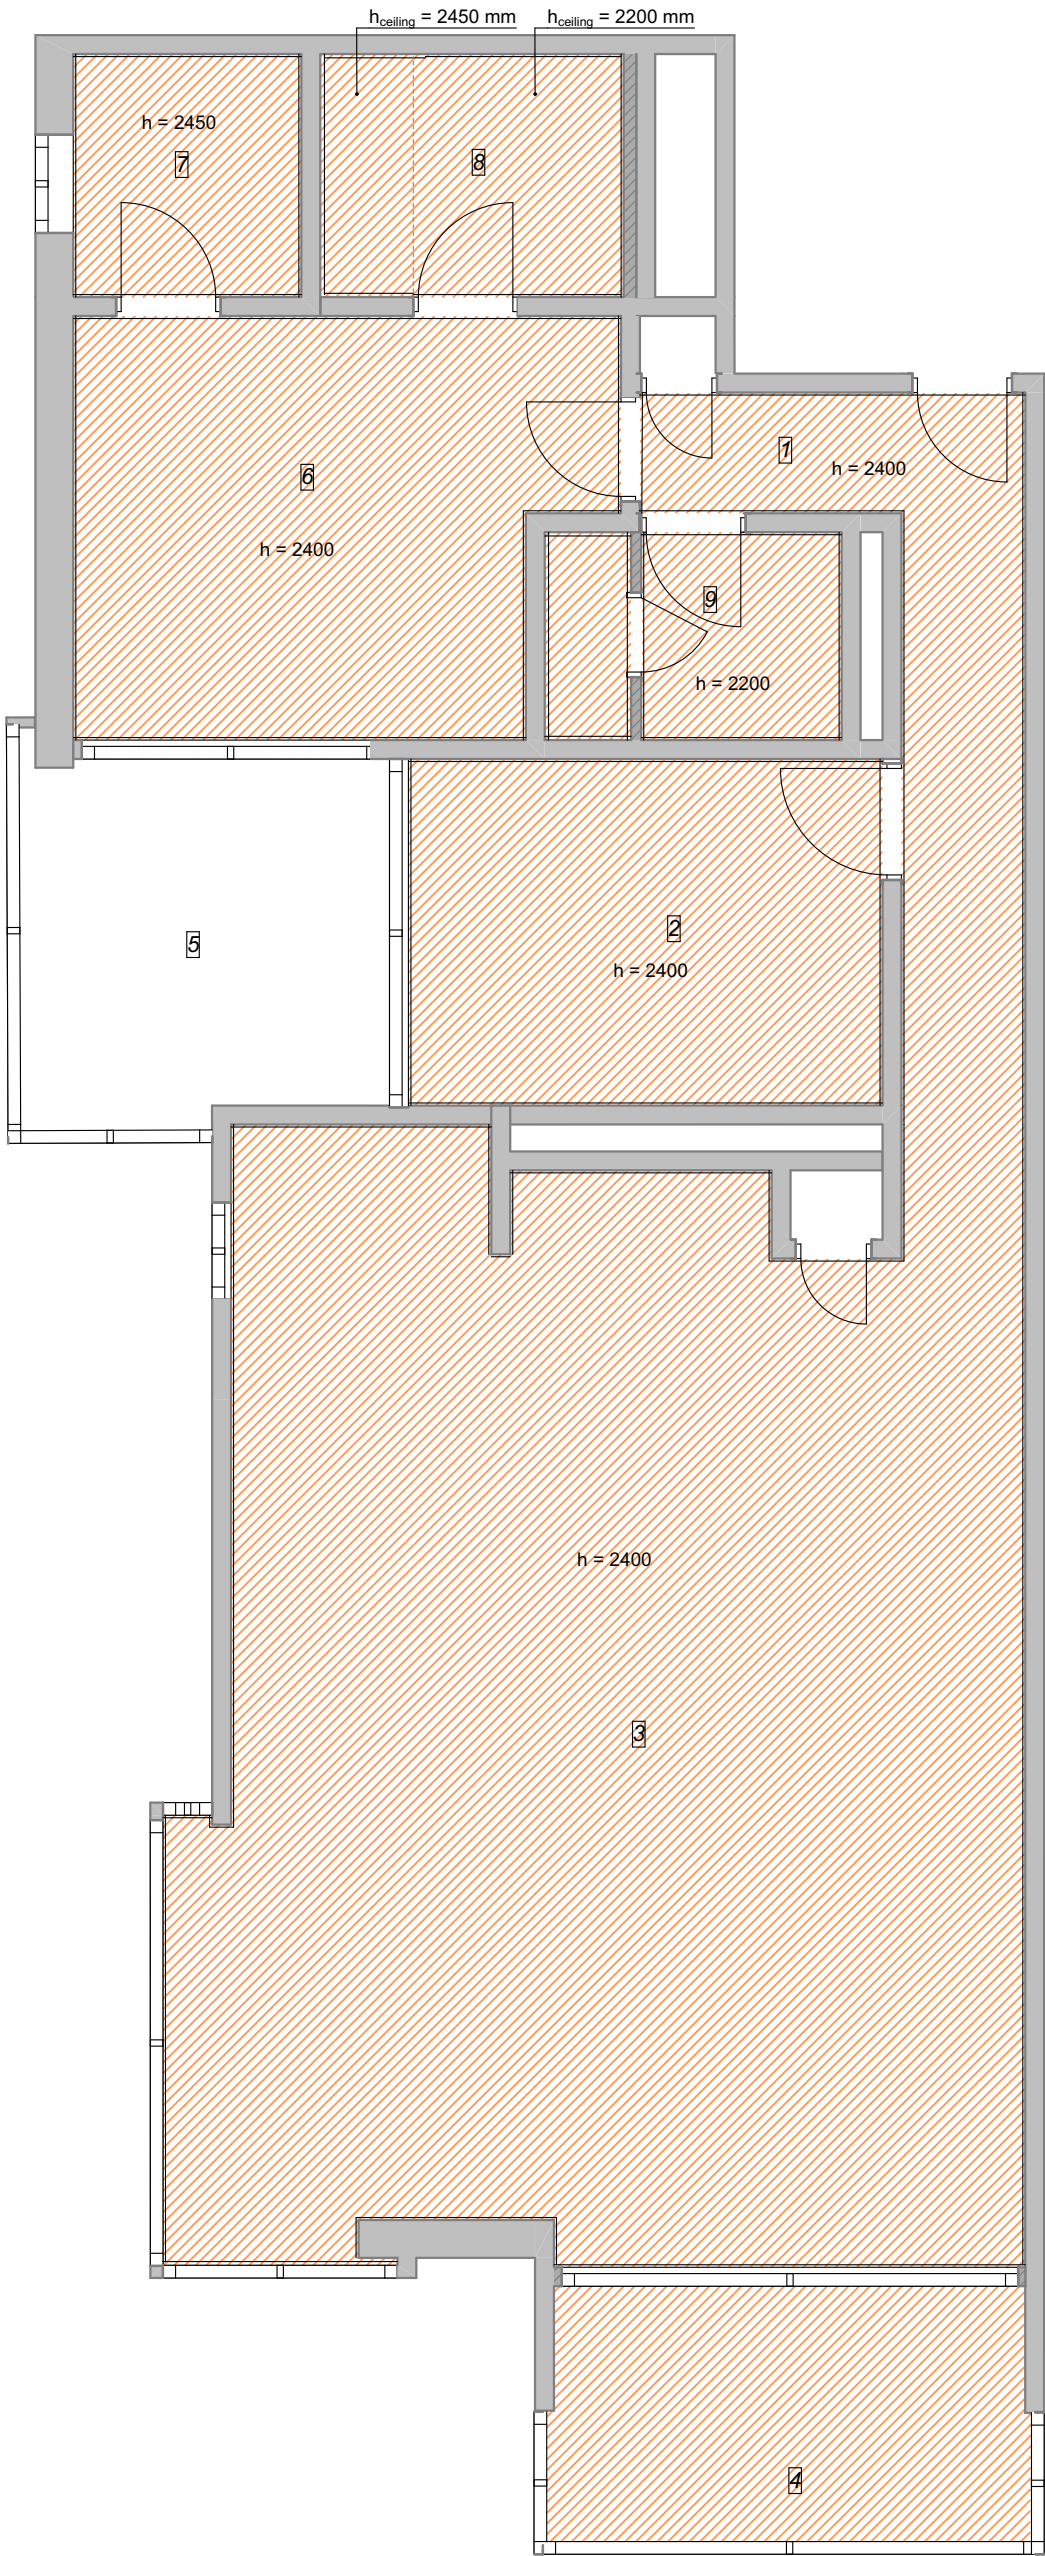

Legend


	Existing walls and partitions
	New partitions
	Plastering, painting Colour: White matt. S = 107,4 m²

Notes

1. The reference ceiling mark 0.000 in the project is conventionally taken as the rough ceiling mark;
2. The amount of material is specified without taking into account the reserve! The quantity of material is shown in the list of finishing;
3. Ceiling lowering should be specified in place.

Explication

Nº	Title	S
1	Hall	7,55
2	Bedroom	10,35
3	Kitchen & Living room	56,50
4	Balcony	7,69
5	Terrace	8,37
6	Master bedroom	13,27
7	Dressing room	3,49
8	Master bathroom	4,64
9	Bathroom	3,89
		115,75 m²

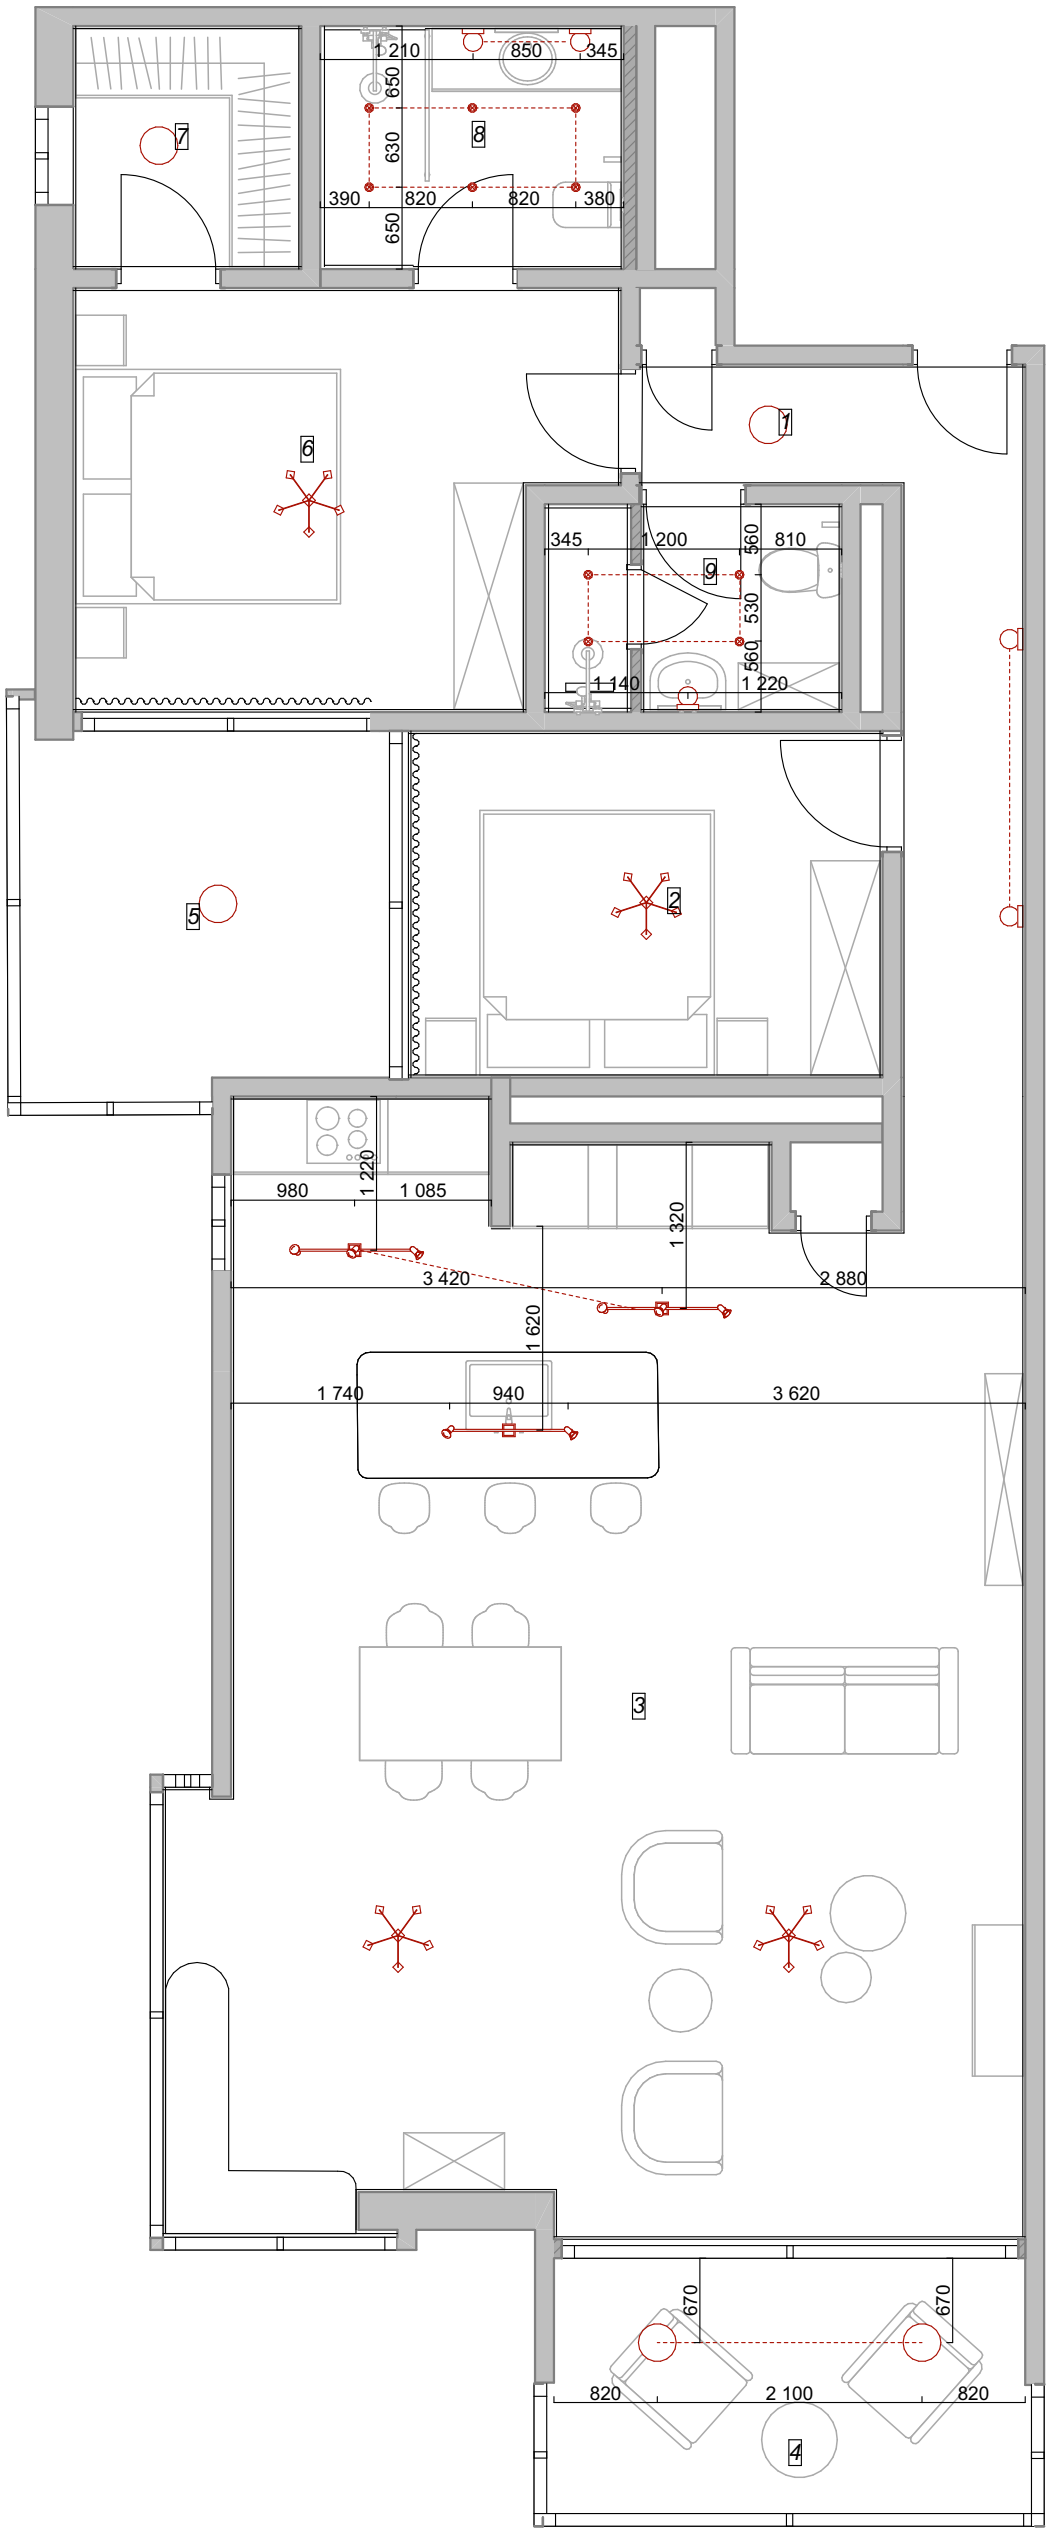

Legend


	Existing walls and partitions	
	New partitions	
	Chandelier	4 pcs
	Recessed lights	10 pcs
	Ceiling lamp	5 pcs
	Wall lamp	5 pcs

Notes

1. All dimensions are centered on the center of lightning devices.

Explication

№	Title	S
1	Hall	7,55
2	Bedroom	10,35
3	Kitchen & Living room	56,50
4	Balcony	7,69
5	Terrace	8,37
6	Master bedroom	13,27
7	Dressing room	3,49
8	Master bathroom	4,64
9	Bathroom	3,89
		115,75 м²

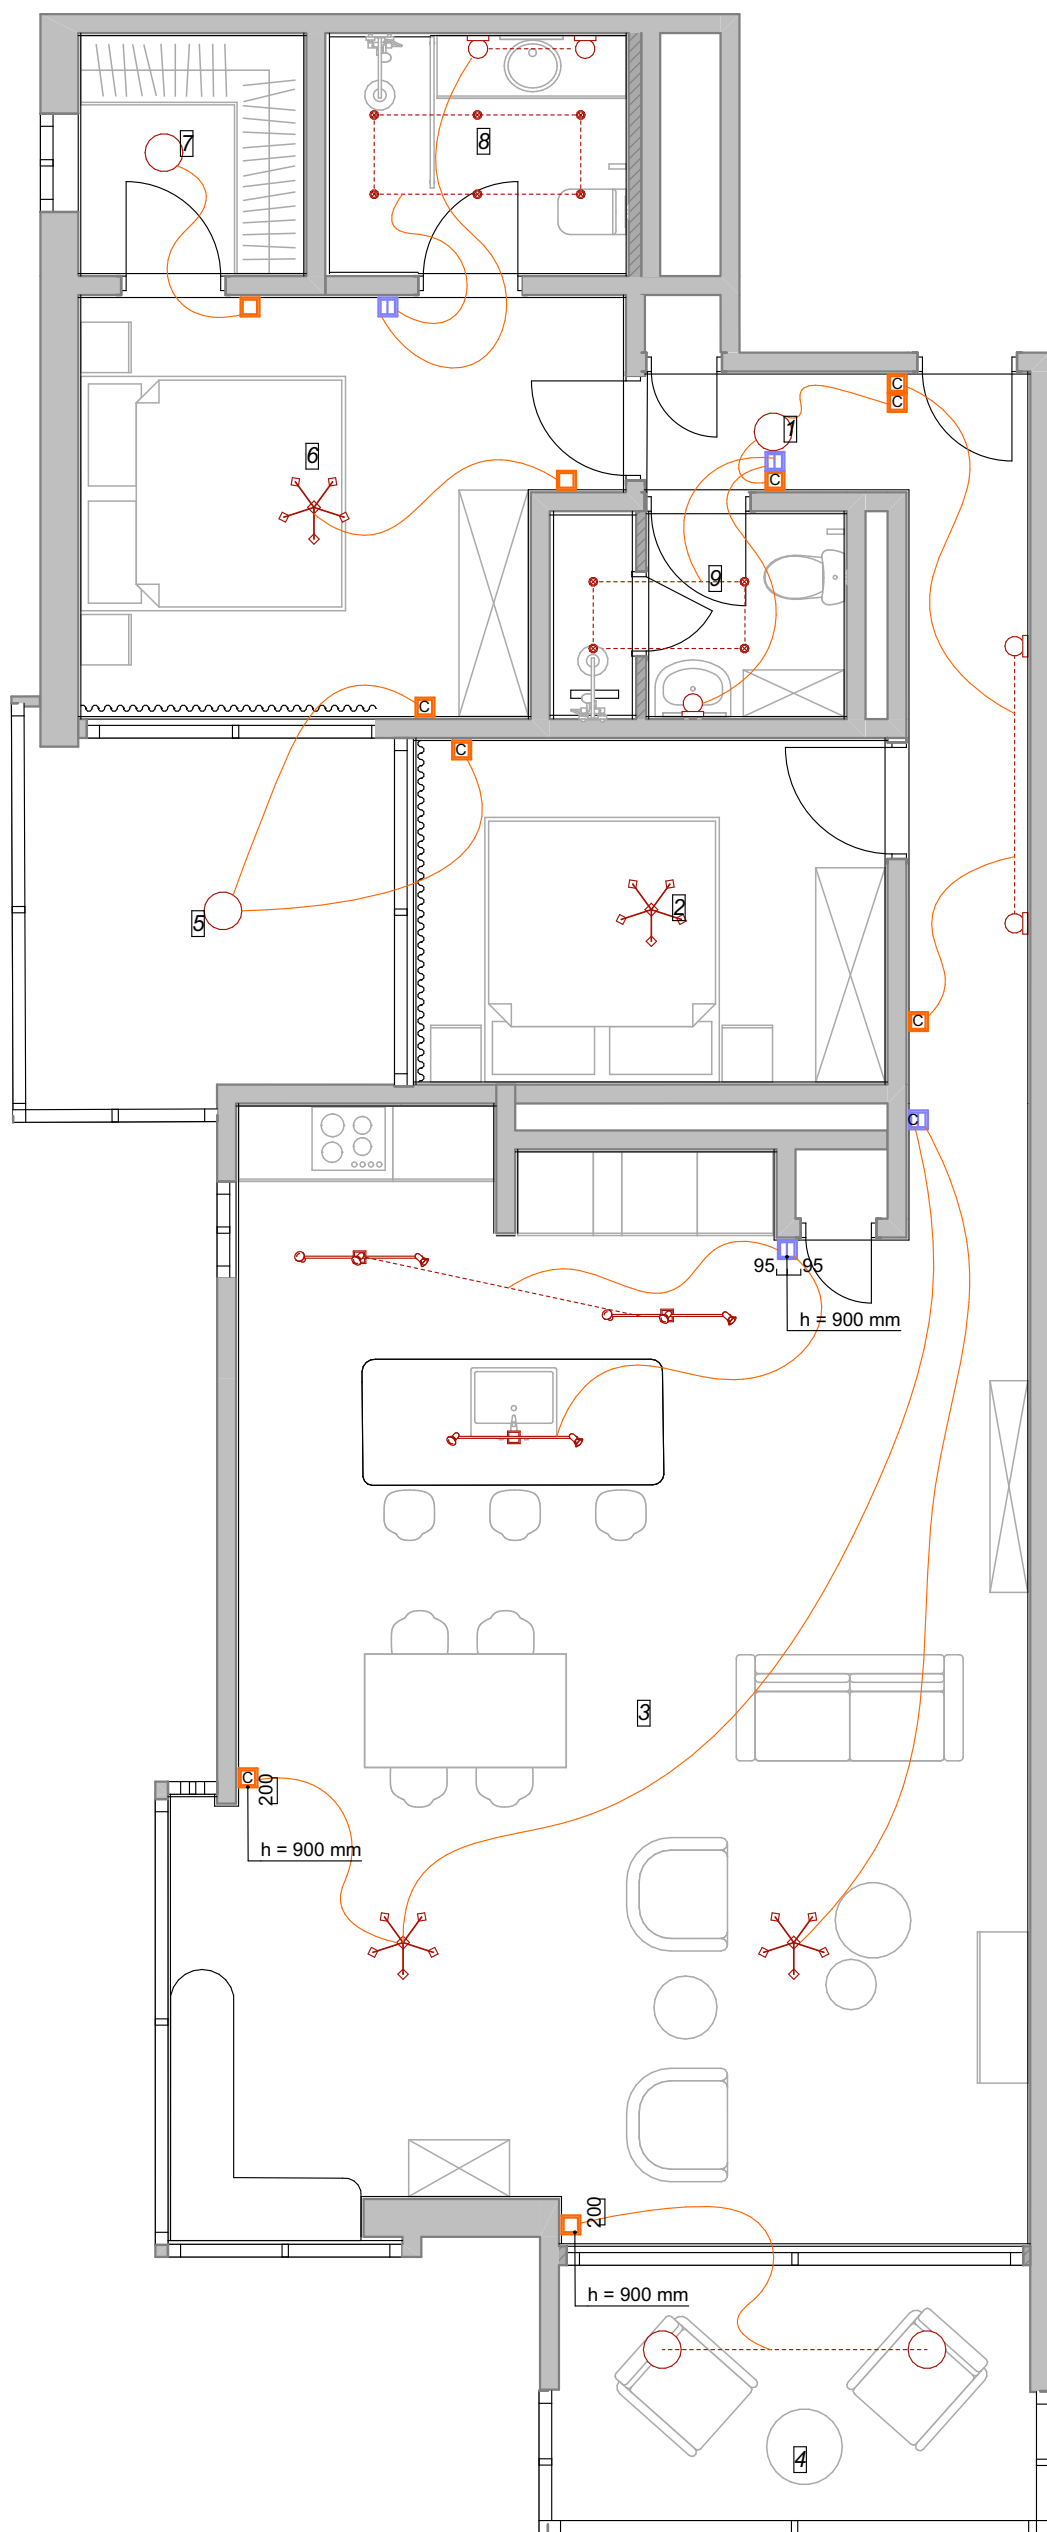

Legend


	Existing walls and partitions	
	New partitions	
	Single-key switch	3 pcs
	Two-key switch	4 pcs
	Crossover switch	7 pcs
	Light control lines	

Notes

1. All switches to be located at 900mm from the floor level unless otherwise specified;
2. All dimensions are centered on single switches, lighting fixtures, groups and units, including sockets;

Explication

№	Title	S
1	Hall	7,55
2	Bedroom	10,35
3	Kitchen & Living room	56,50
4	Balcony	7,69
5	Terrace	8,37
6	Master bedroom	13,27
7	Dressing room	3,49
8	Master bathroom	4,64
9	Bathroom	3,89
		115,75 m²

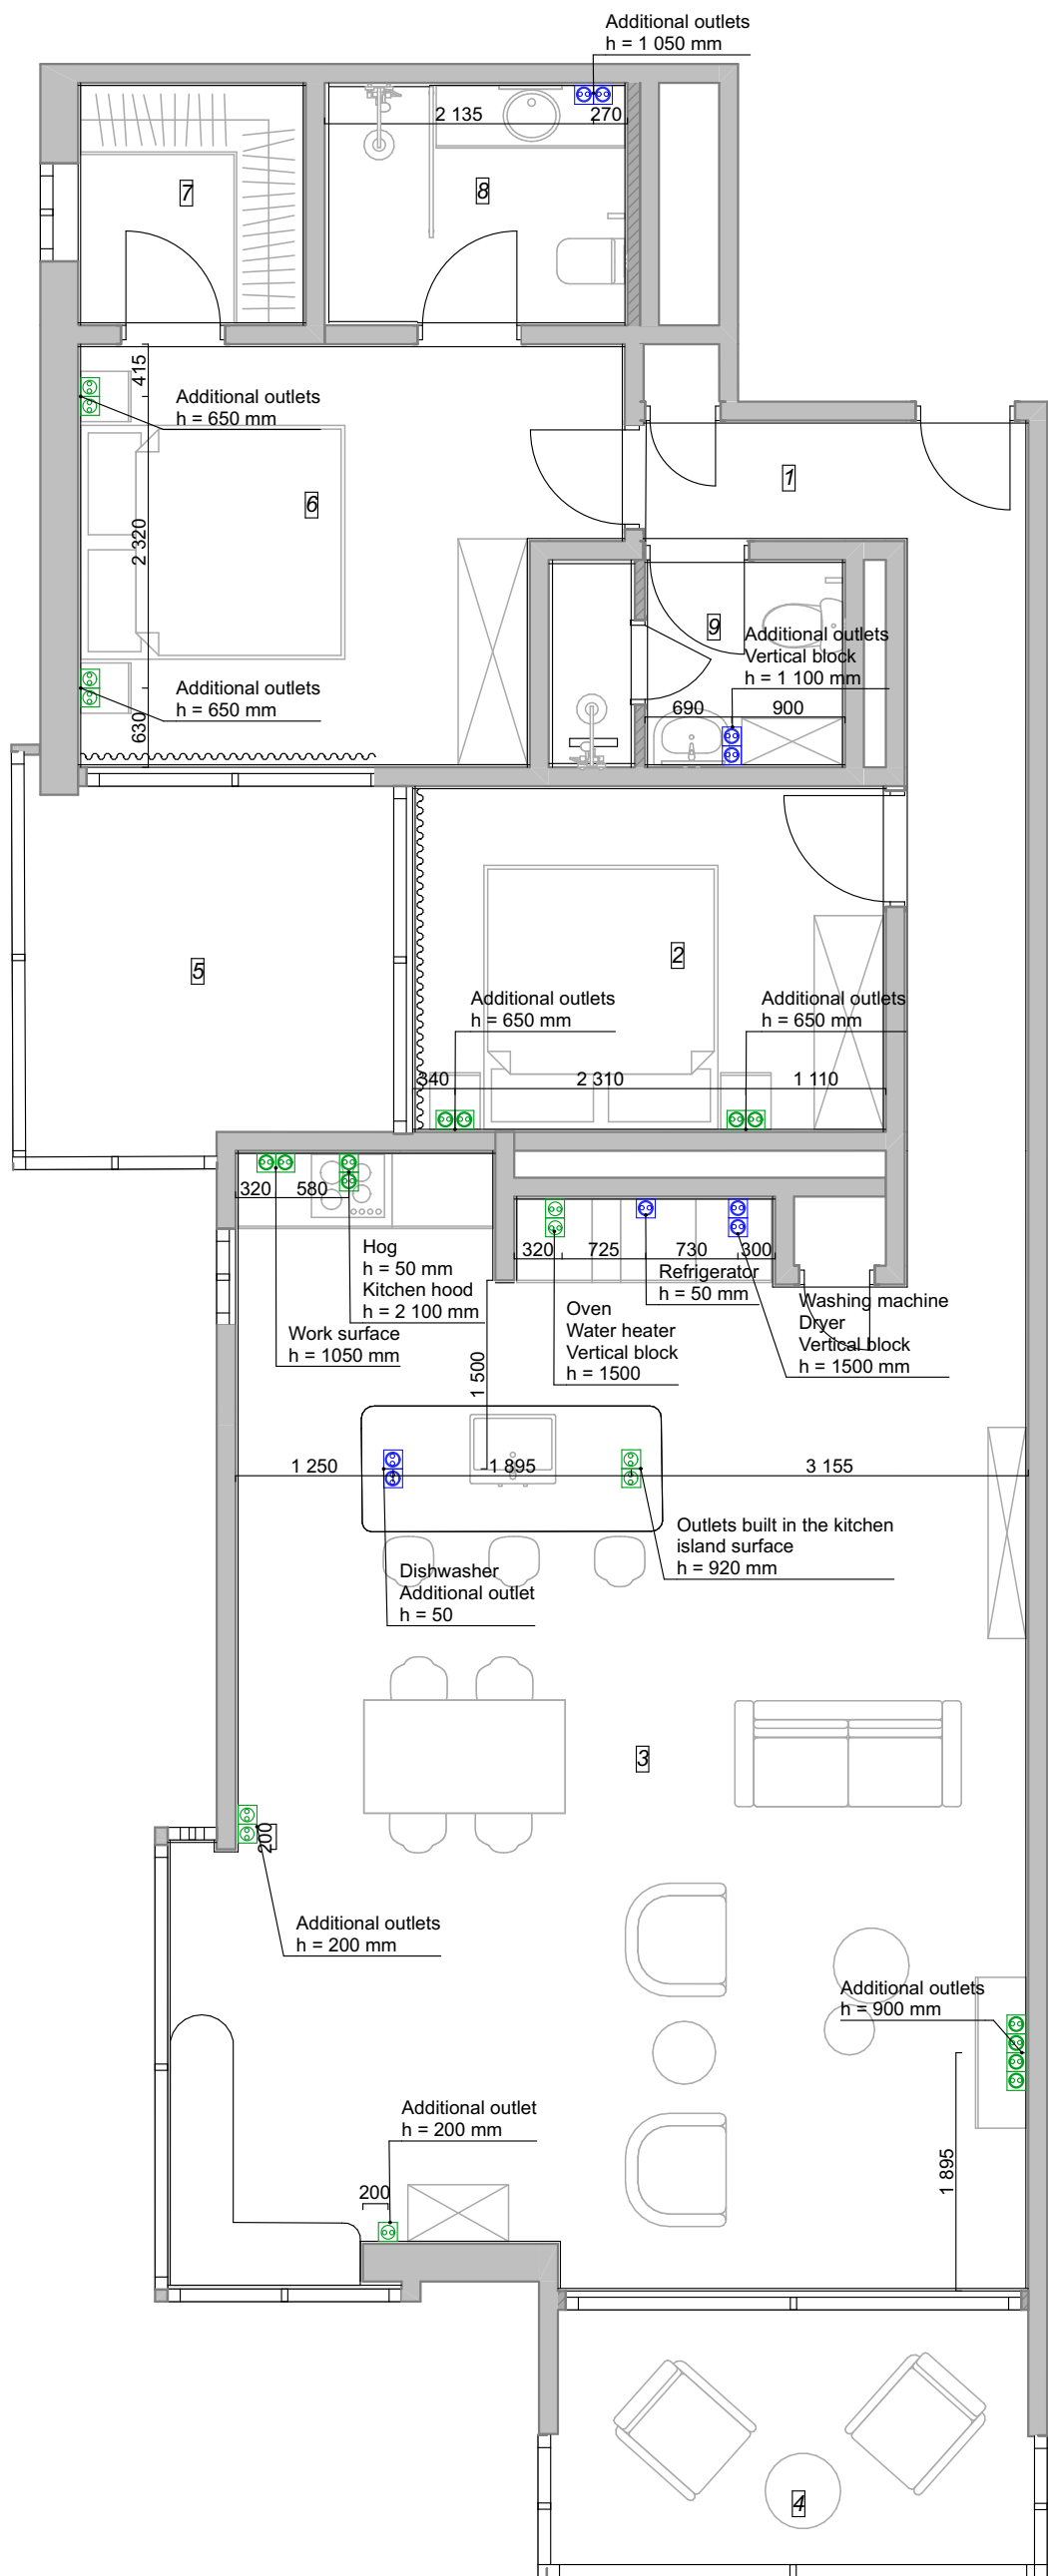

Legend


	Existing walls and partitions	
	New partitions	
	Outlet	23 pcs
	Water resistant outlet	9 pcs

Notes

1. All outlets to be located at 200mm from the floor level unless otherwise specified;
2. All dimensions are centered on single switches, lighting fixtures, groups and units, including sockets.

Explication

Nº	Title	S
1	Hall	7,55
2	Bedroom	10,35
3	Kitchen & Living room	56,50
4	Balcony	7,69
5	Terrace	8,37
6	Master bedroom	13,27
7	Dressing room	3,49
8	Master bathroom	4,64
9	Bathroom	3,89
		115,75 m²

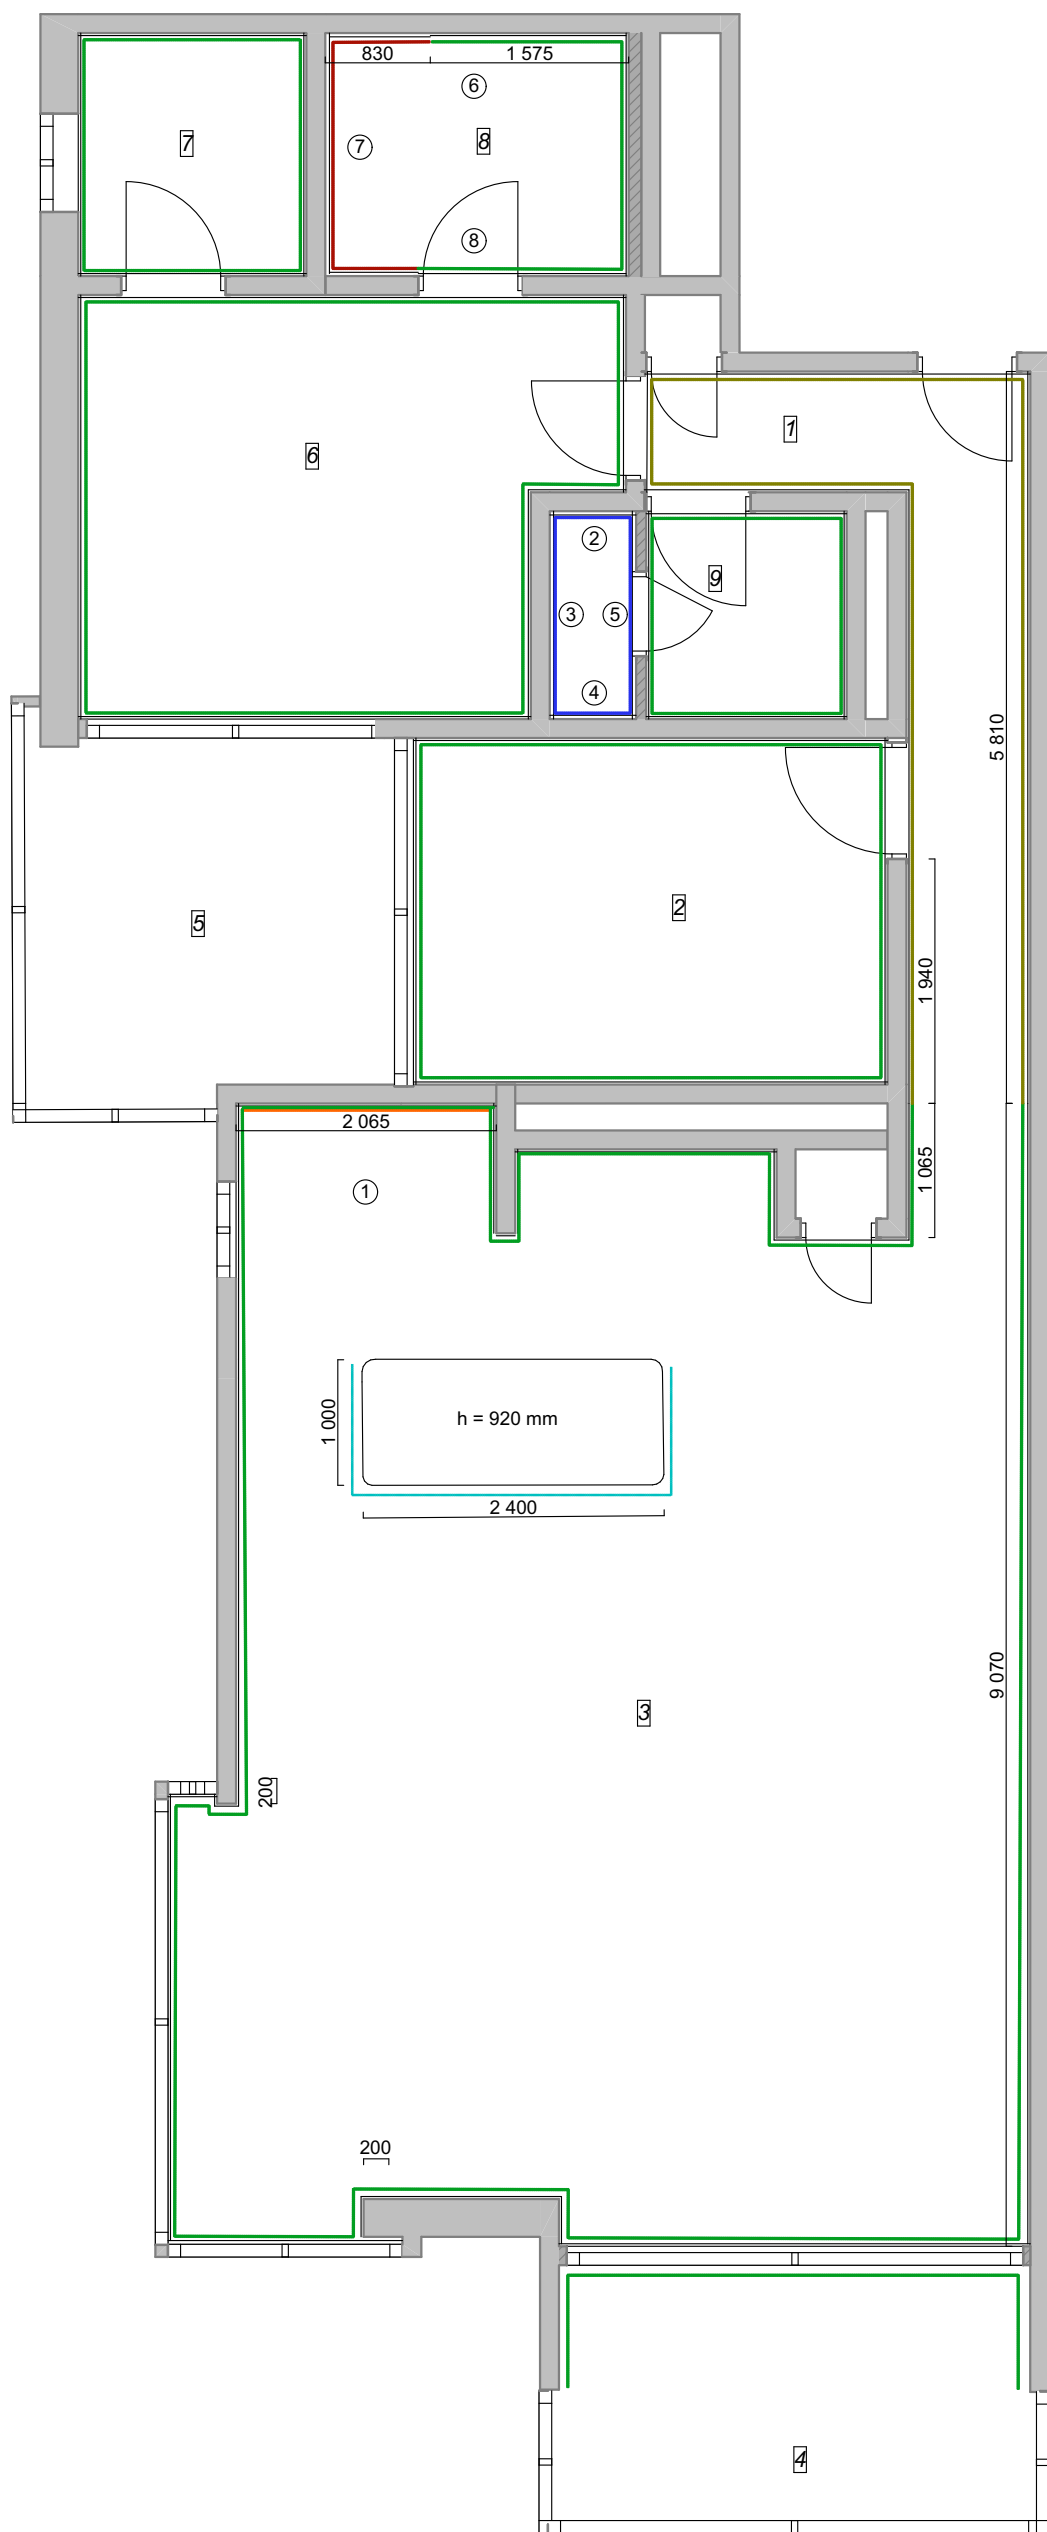

Legend

	Existing walls and partitions
	New partitions
	Tile Azulejo 13x13x0.9cm New Zellige Burgundy S = 7,74 m ²
	Azulejo 6.5x13x0.9cm New Zillige Jade S = 8,9 m ²
	Azulejo Urban Atelier 10x10 A0300 Branco S = 1,55 m ²
	Wall paint; colour beige S = 191 m ²
	Wall paint; colour yellow S = 31,4 m ²
	Azulejo Azulejo Urban Atelier 10x10 Sangue de boi A3500 S = 4 m ²
1	Wall plan number



Notes

1. If the actual heights differ from the design heights, the finishing volumes must be recalculated;
2. Finishing areas are given without reserve.

Explication

Nº	Title	S
1	Hall	7,55
2	Bedroom	10,35
3	Kitchen & Living room	56,50
4	Balcony	7,69
5	Terrace	8,37
6	Master bedroom	13,27
7	Dressing room	3,49
8	Master bathroom	4,64
9	Bathroom	3,89
		115,75 m ²

1

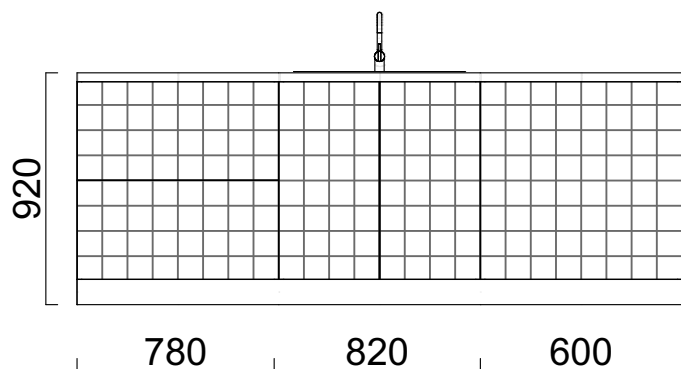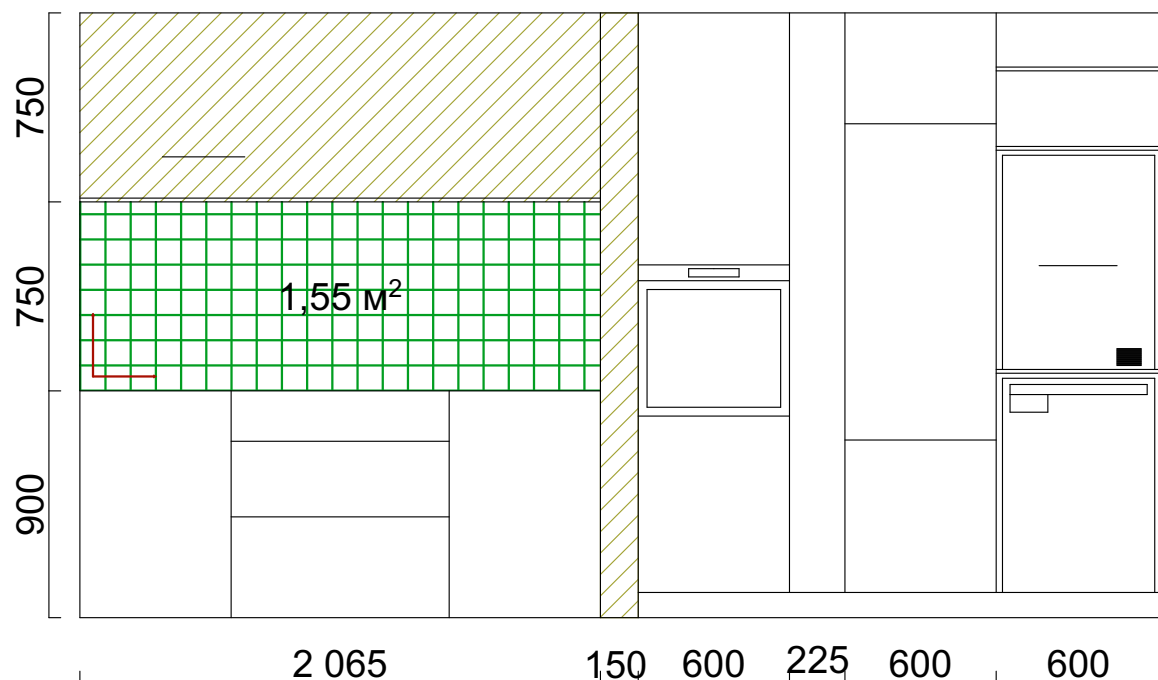

Legend

	Existing walls and partitions
	New partitions
	Azulejo Urban Atelier 10x10 A0300 Branco S = 1,55 m²
	Wall paint; colour beige S = 5 m²
	Azulejo Azulejo Urban Atelier 10x10 Sangue de boi A3500 S = 4 m²
	Starting point and direction of laying the covering


Notes

1. Provide utility access hatches;
2. The number of tiles in m² is specified accurately, without taking into account reserve or trimming;
3. External corners to cut at 45°.


Explication

Nº	Title	S
1	Hall	7,55
2	Bedroom	10,35
3	Kitchen & Living room	56,50
4	Balcony	7,69
5	Terrace	8,37
6	Master bedroom	13,27
7	Dressing room	3,49
8	Master bathroom	4,64
9	Bathroom	3,89
		115,75 m²

2

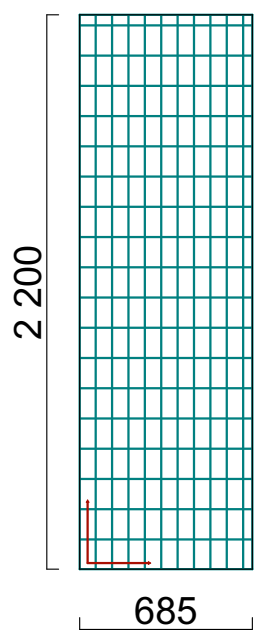


3

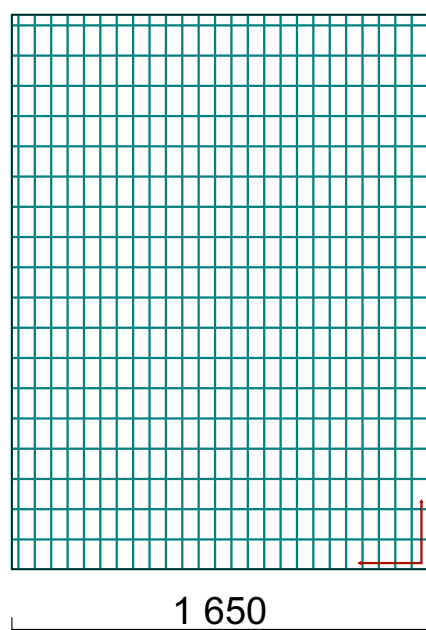


Legend

	Existing walls and partitions
	New partitions
	Azulejo 6.5x13x0.9cm New Zillige Jade S = 8,9 m ²
	Wall paint; colour beige S = 11,2 m ²
	Starting point and direction of laying the covering

4

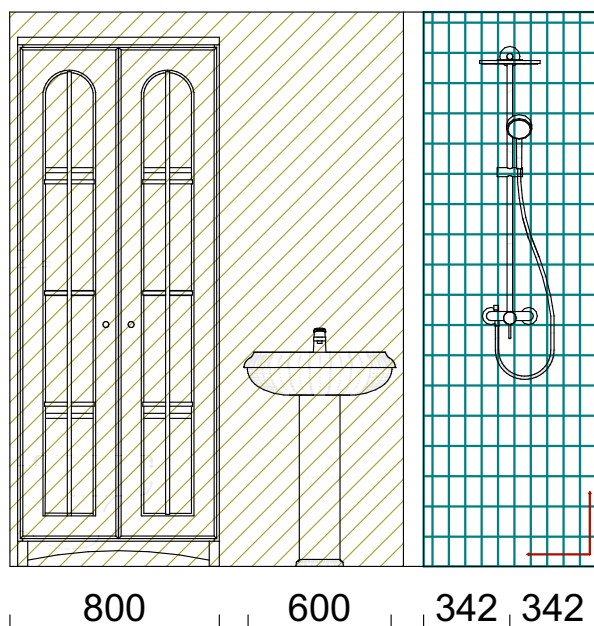

5

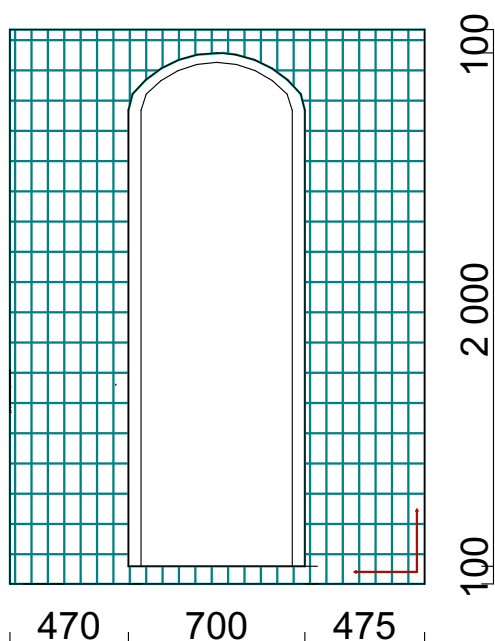


Notes

1. Provide utility access hatches;
2. The number of tiles in m² is specified accurately, without taking into account reserve or trimming;
3. External corners to cut at 45°.

Explication

Nº	Title	S
1	Hall	7,55
2	Bedroom	10,35
3	Kitchen & Living room	56,50
4	Balcony	7,69
5	Terrace	8,37
6	Master bedroom	13,27
7	Dressing room	3,49
8	Master bathroom	4,64
9	Bathroom	3,89
		115,75 m²


6

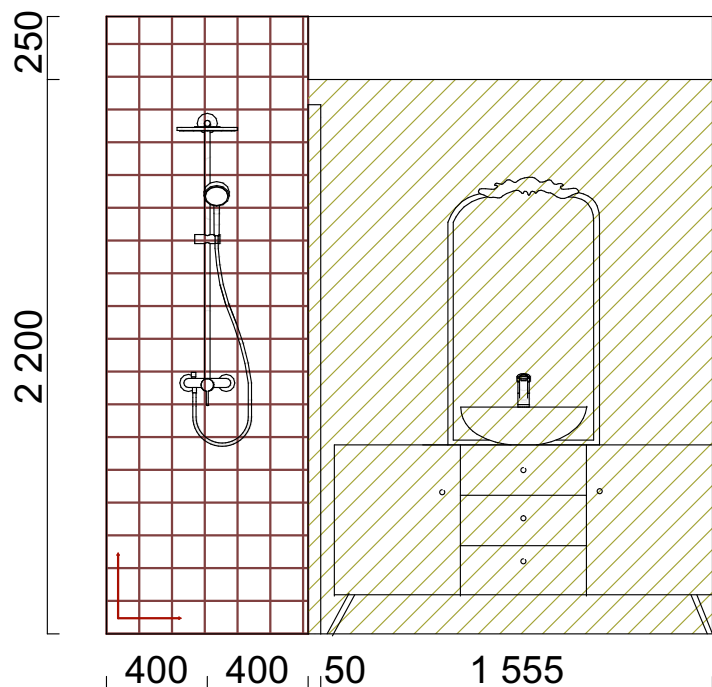


Legend

	Existing walls and partitions
	New partitions
	Tile Azulejo 13x13x0.9cm New Zellige Burgundy S = 7,74 m ²
	Wall paint; colour beige S = 5,56 m ²
	Starting point and direction of laying the covering

7

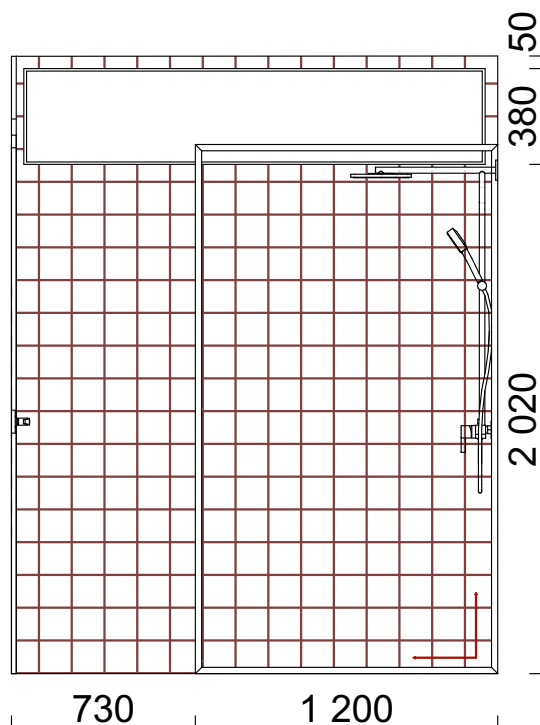

8

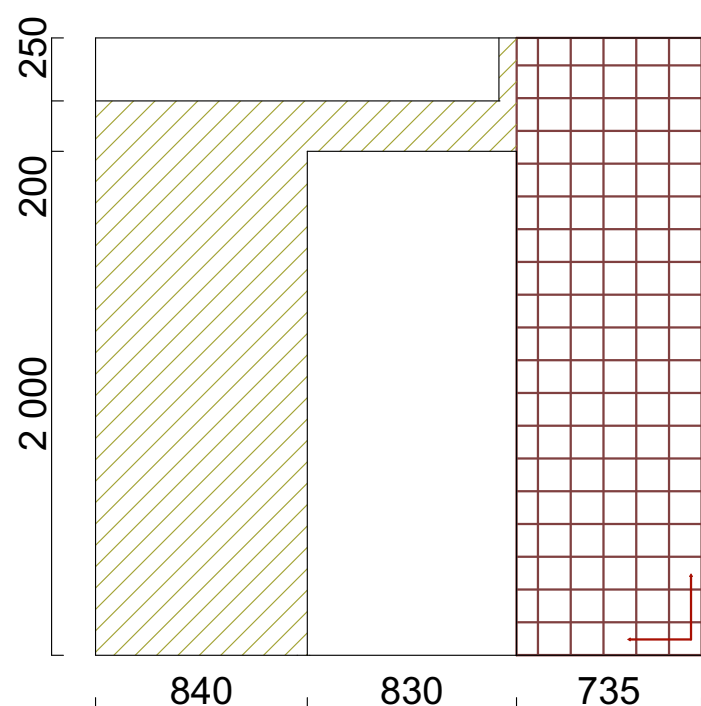

Notes

1. Provide utility access hatches;
2. The number of tiles in m² is specified accurately, without taking into account reserve or trimming;
3. External corners to cut at 45°.

Explication

Nº	Title	S
1	Hall	7,55
2	Bedroom	10,35
3	Kitchen & Living room	56,50
4	Balcony	7,69
5	Terrace	8,37
6	Master bedroom	13,27
7	Dressing room	3,49
8	Master bathroom	4,64
9	Bathroom	3,89
		115,75 m²